



LANDSCAPE ARCHITECTURE INC.
FRONTIERS DESIGN BUILD INC.
30 WINER RD. PUSLINC
1-877-589-1068

SPECIFICATIONS

SITE WORK

REV	DESCRIPTION	DATE
3	REVISIONS/UPDATES	03.24.21
2	REVISIONS/UPDATES	11.04.20
1	INITIAL REVIEW	10.06.20

PROJECT

HAUPT LANDSCAPE
DINA & JASON HAUPT
64 BRIDLE PATH, GUELPH, ONTARIO

DRAWING TITLE

SITE PLAN

DRAWN BY: DT

CHECKED BY: DT


DATE: JAN 18, 2021

SCALE: 1:100

DESIGN NUMBER: SHEET:

JOB NUMBER:

L2

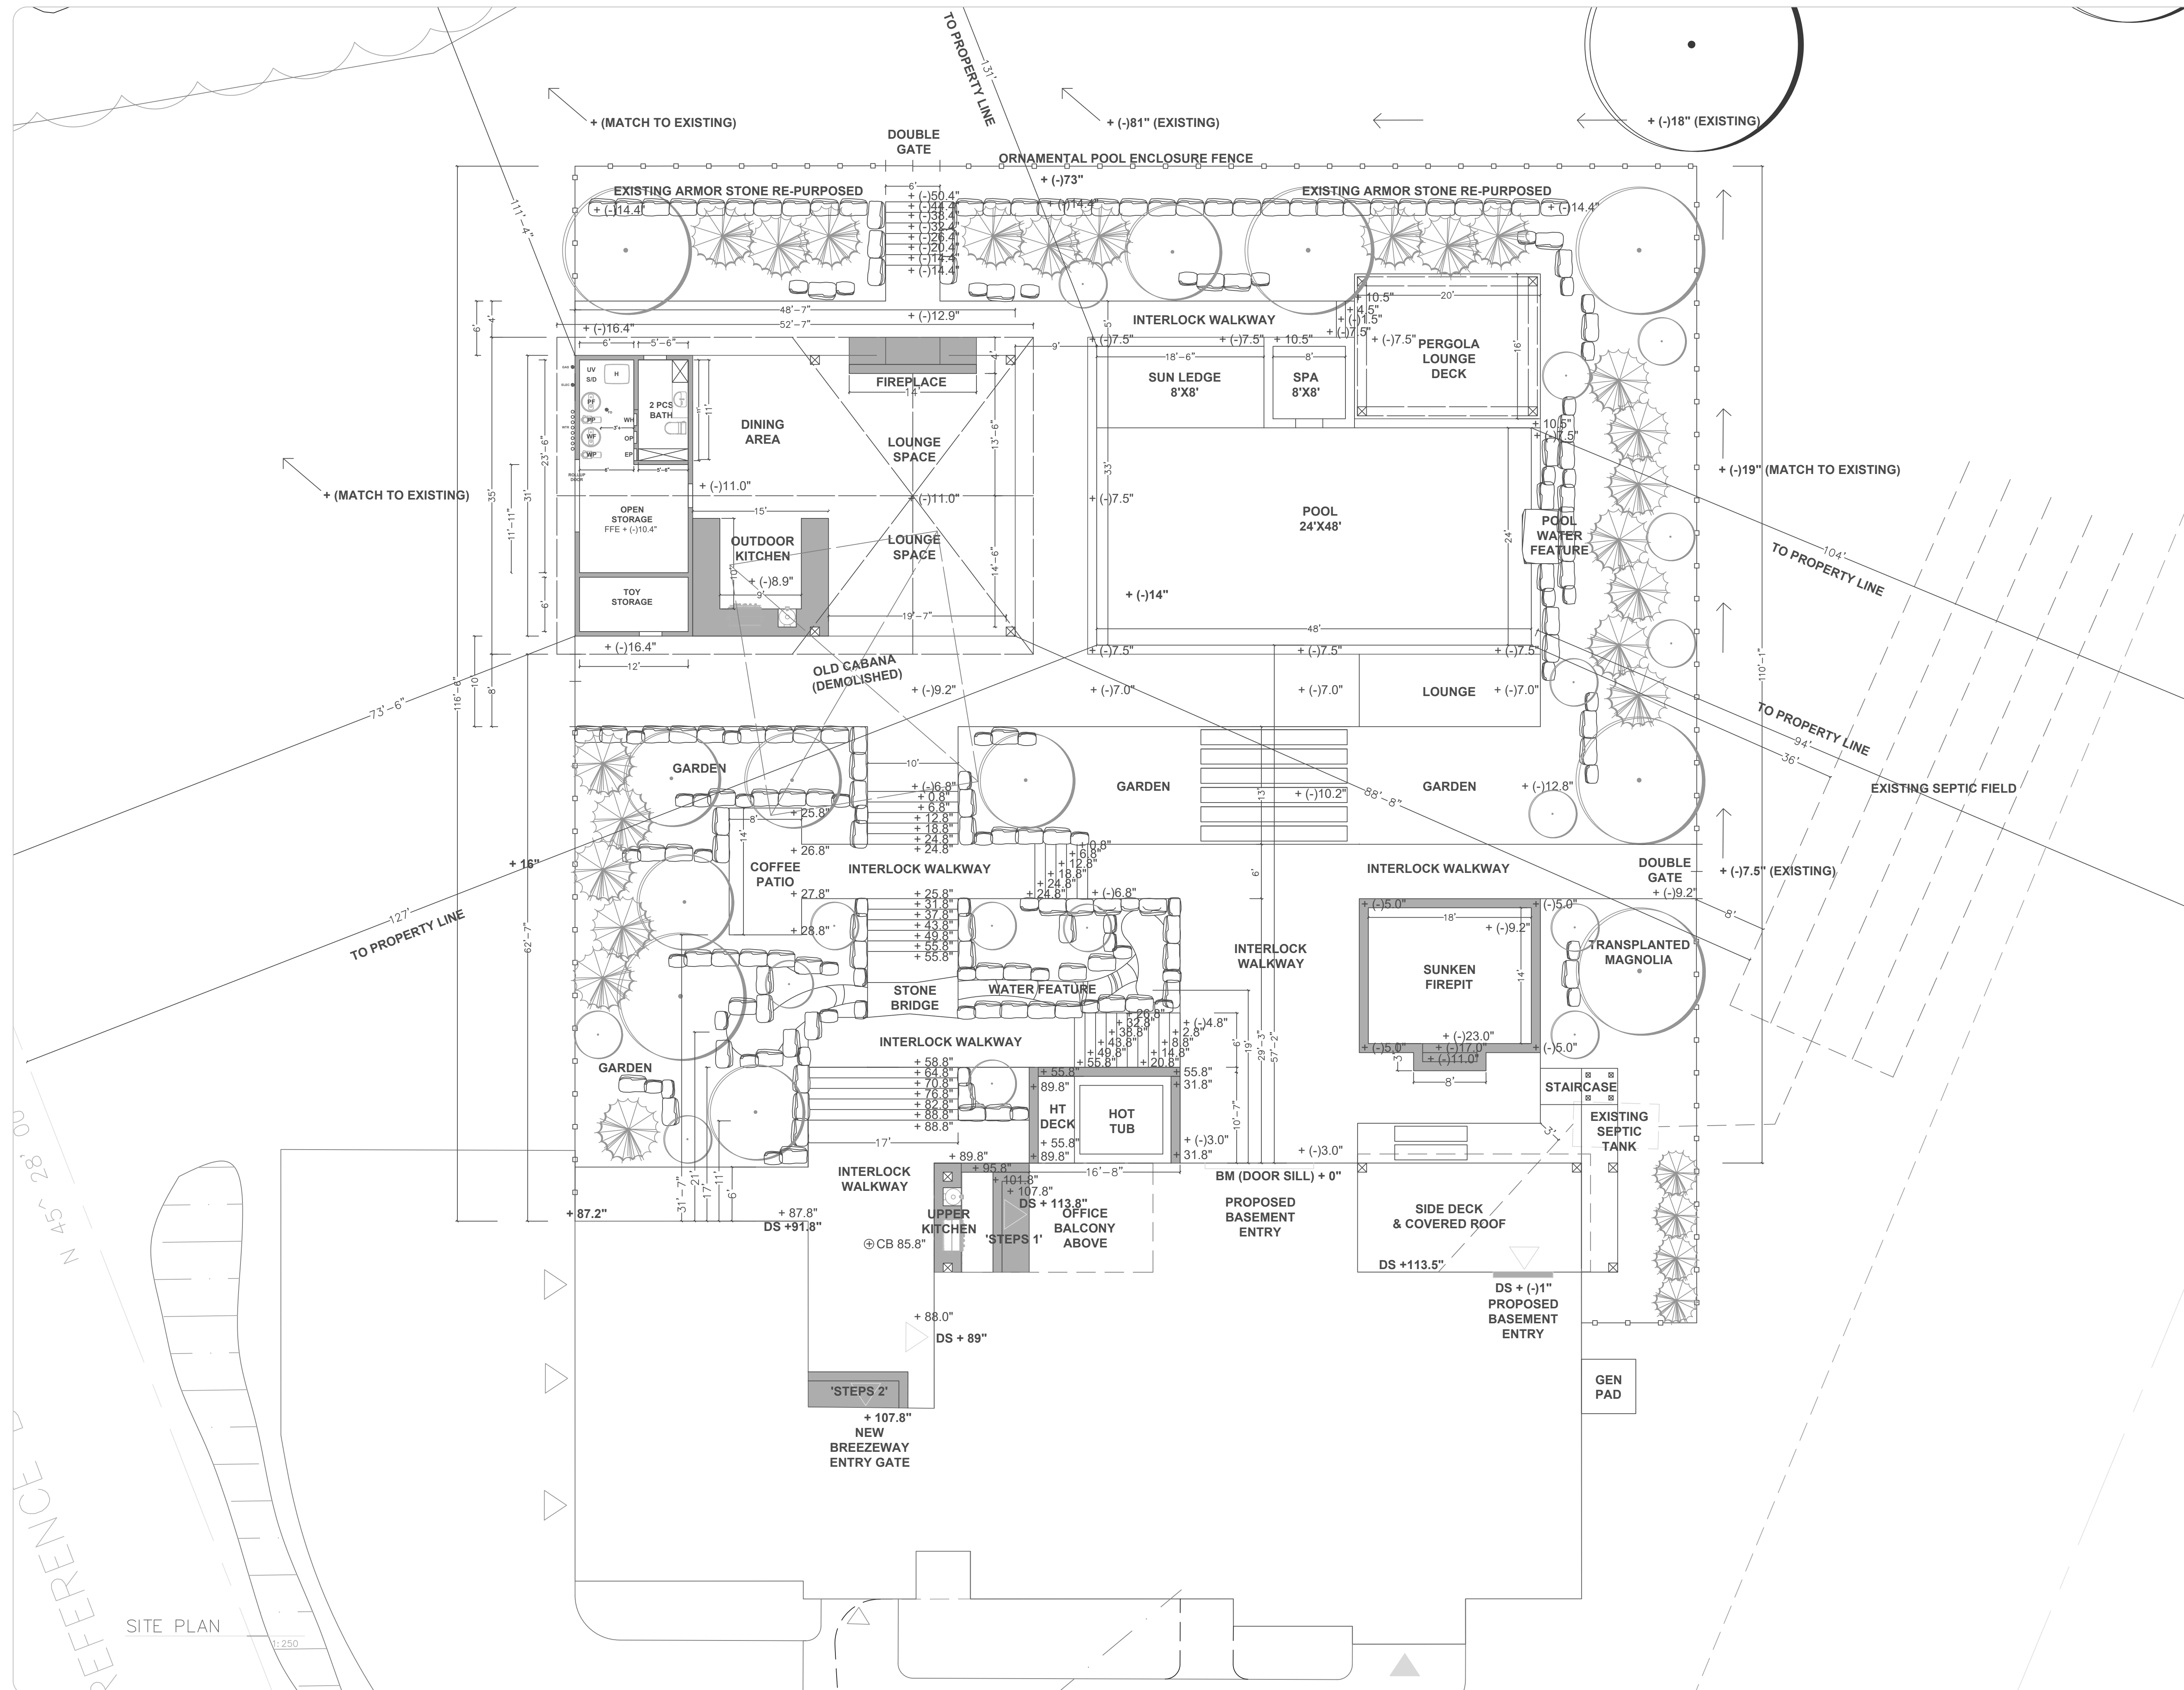

REFERENCE
SITE PLAN
1:250