

NOTE:
DO NOT SCALE DRAWINGS.
ALL DESIGN AND CONSTRUCTION TO BE IN ACCORDANCE WITH THE ONTARIO BUILDING CODE.
IT IS THE RESPONSIBILITY OF THE APPROPRIATE CONTRACTOR TO CHECK AND VERIFY ALL DIMENSIONS ON SITE AND REPORT ALL ERRORS AND OMISSIONS TO THE ARCHITECT/DRAWER.
ALL CONTRACTORS MUST WORK IN ACCORDANCE WITH ALL LAWS, BYLAWS AND REGULATIONS HAVING JURISDICTION.

THE UNDERSIGNED HAS REVIEWED AND TAKES RESPONSIBILITY OF THIS DESIGN, AND HAS THE QUALIFICATIONS AND MEETS THE REQUIREMENTS SET OUT IN THE ONTARIO BUILDING CODE TO DESIGN WORK SHOWN ON THE ATTACHED DOCUMENTS.

QUALIFICATION INFORMATION
REQUIRED UNLESS DESIGN IS EXEMPT UNDER 2.17.5.1 OF THE BUILDING CODE.

NAME: AYMAN AMMANE
SIGNATURE: *Ayman Amman* BCIN: 46670

REV. #	DATE	ISSUED FOR
1	OCT 22, 2021	BUILDING PERMIT



**388 RICHMOND ST W
SUITE 510**

TORONTO, ON

SCALE: 1/4" = 1'-0"

DRAWN: A.A.

CHECKED: B.C.


EURODALE
DESIGN + BUILD

1188 LAWRENCE AVE W. - SUITE 7, TORONTO, ON, M6A 1E2
TELEPHONE 416.782.5690 | WWW.EURODALE.CA


FLOOR PLANS -
EXISTING

A101

JAN 9, 2023

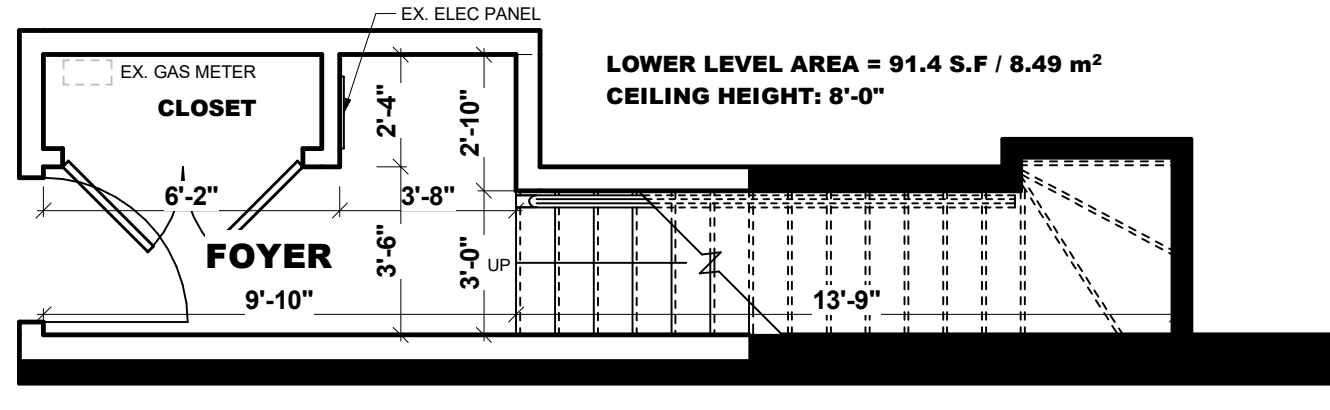

1 LOWER LEVEL PLAN - EXISTING
A101 SCALE: 1/4" = 1'-0"

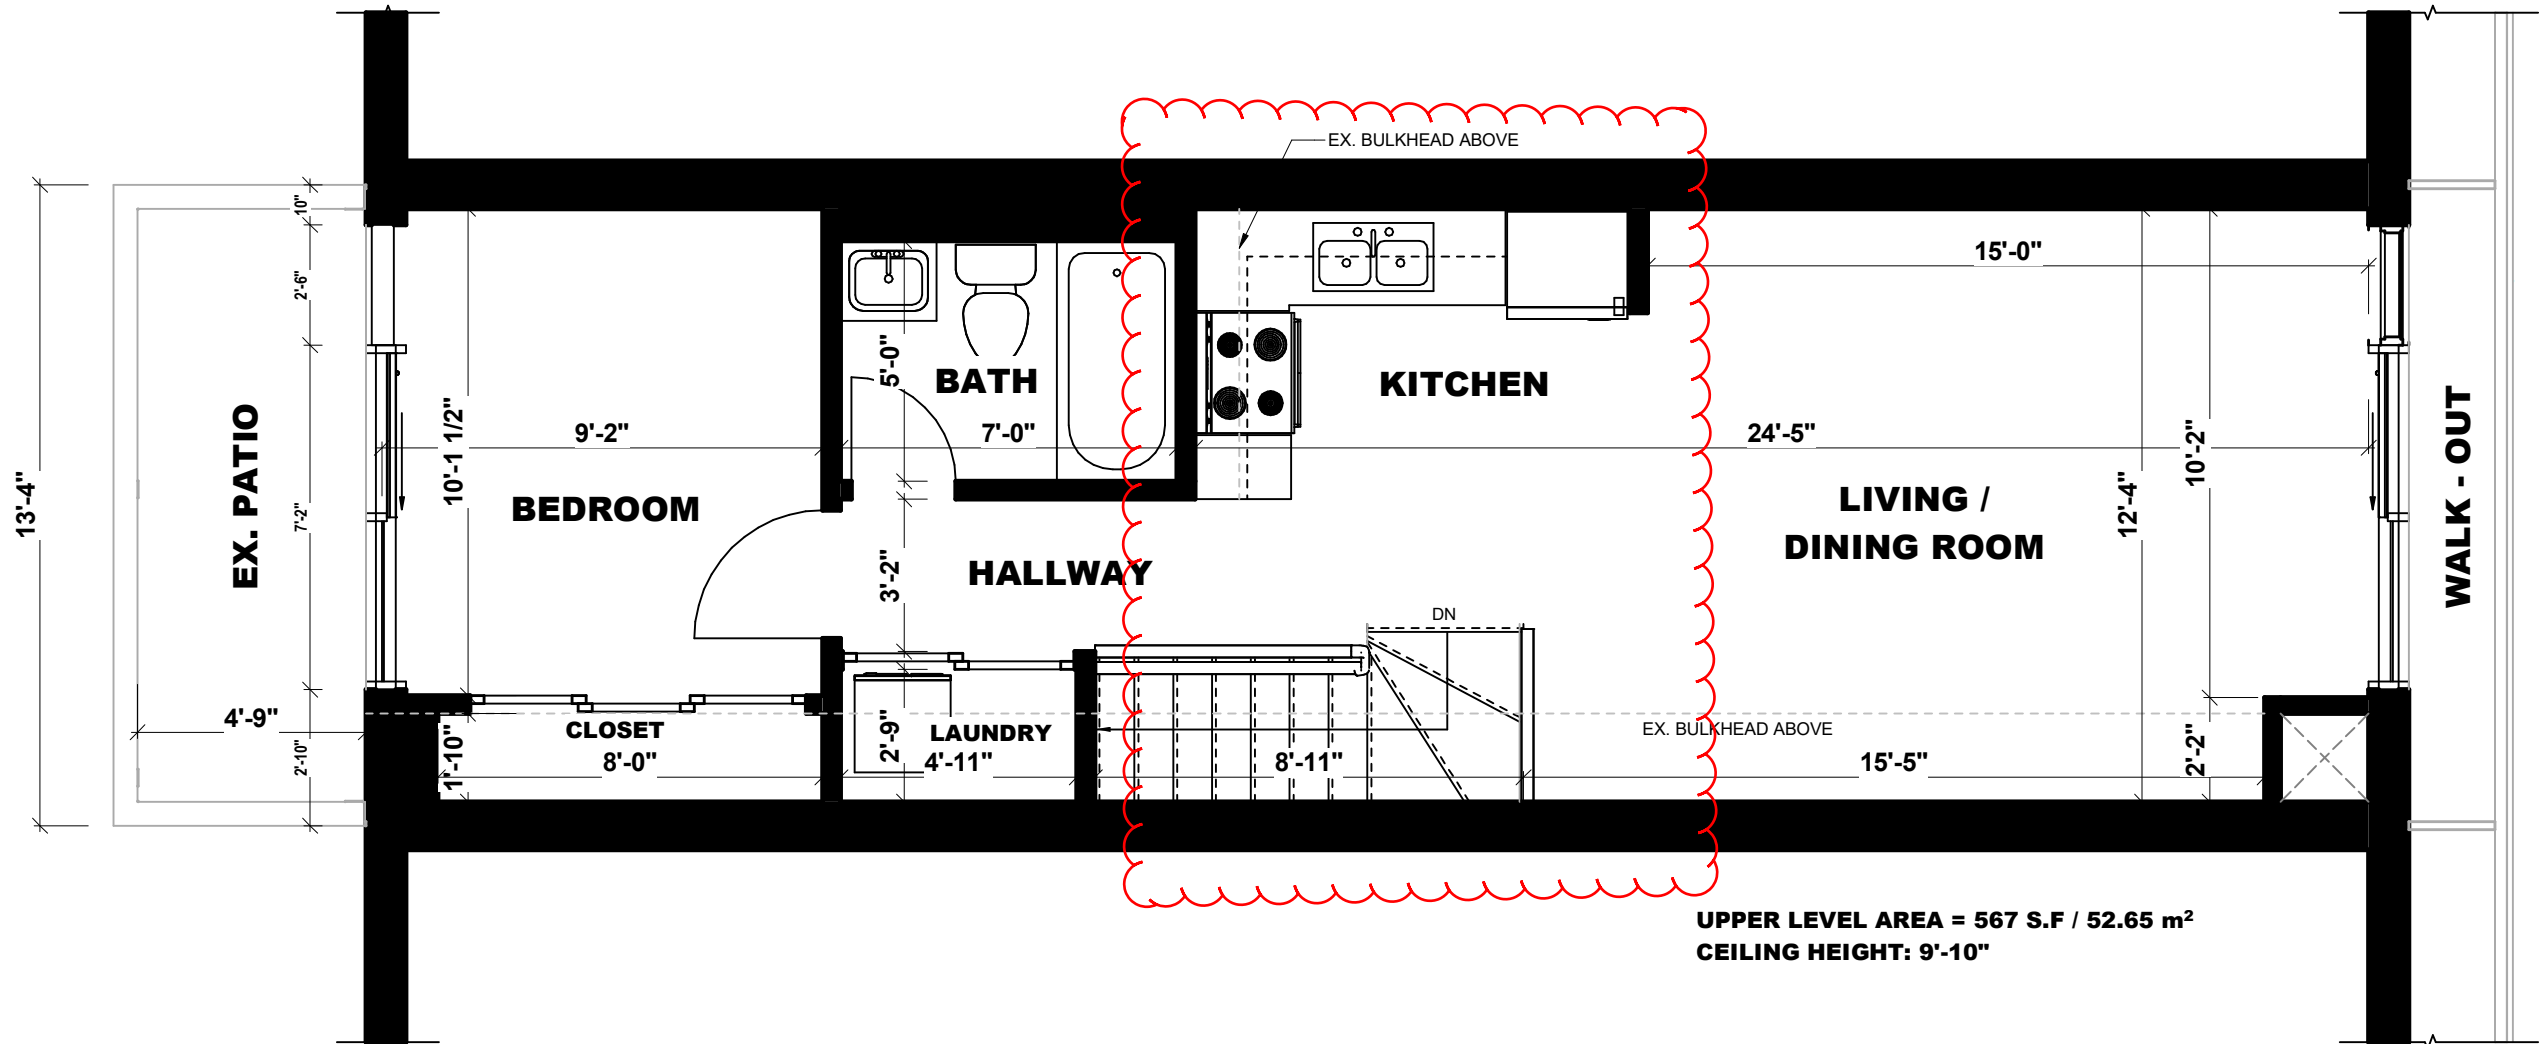

2 UPPER LEVEL PLAN - EXISTING
A101 SCALE: 1/4" = 1'-0"