

NOTE:
DO NOT SCALE DRAWINGS.
ALL DESIGN AND CONSTRUCTION TO BE IN ACCORDANCE WITH THE ONTARIO BUILDING CODE.
IT IS THE RESPONSIBILITY OF THE APPROPRIATE CONTRACTOR TO CHECK AND VERIFY ALL DIMENSIONS ON SITE AND REPORT ALL ERRORS AND OMISSIONS TO THE ARCHITECT/DRAWER.
ALL CONTRACTORS MUST WORK IN ACCORDANCE WITH ALL LAWS, BYLAWS AND REGULATIONS HAVING JURISDICTION.

THE UNDERSIGNED HAS REVIEWED AND TAKES RESPONSIBILITY OF THIS DESIGN, AND HAS THE QUALIFICATIONS AND MEETS THE REQUIREMENTS SET OUT IN THE ONTARIO BUILDING CODE TO DESIGN WORK SHOWN ON THE ATTACHED DOCUMENTS.

QUALIFICATION INFORMATION
REQUIRED UNLESS DESIGN IS EXEMPT UNDER 2.17.5.1 OF THE BUILDING CODE.

NAME: AYMAN AMMANE
SIGNATURE: *Ayman Amman* BCIN: 46670

REV. #	DATE	ISSUED FOR
1	OCT 22, 2021	BUILDING PERMIT



**388 RICHMOND ST W
SUITE 510**

TORONTO, ON

SCALE: 1/4" = 1'-0"

DRAWN: A.A.

CHECKED: B.C.


EURODALE
DESIGN + BUILD

1188 LAWRENCE AVE W. - SUITE 7, TORONTO, ON, M6A 1E2
TELEPHONE 416.782.5690 | WWW.EURODALE.CA


FLOOR PLANS -
EXISTING

A101

JAN 9, 2023

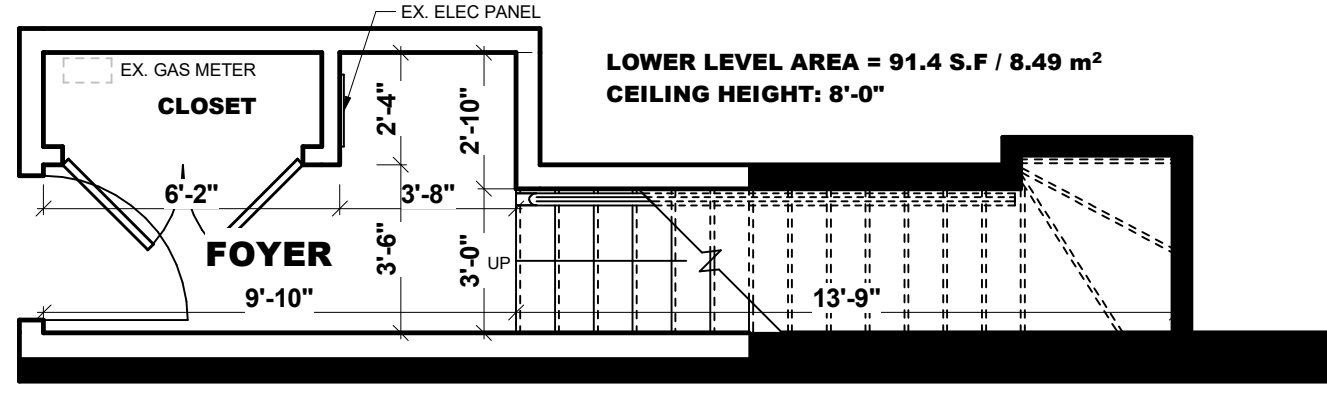

1 LOWER LEVEL PLAN - EXISTING
A101 SCALE: 1/4" = 1'-0"

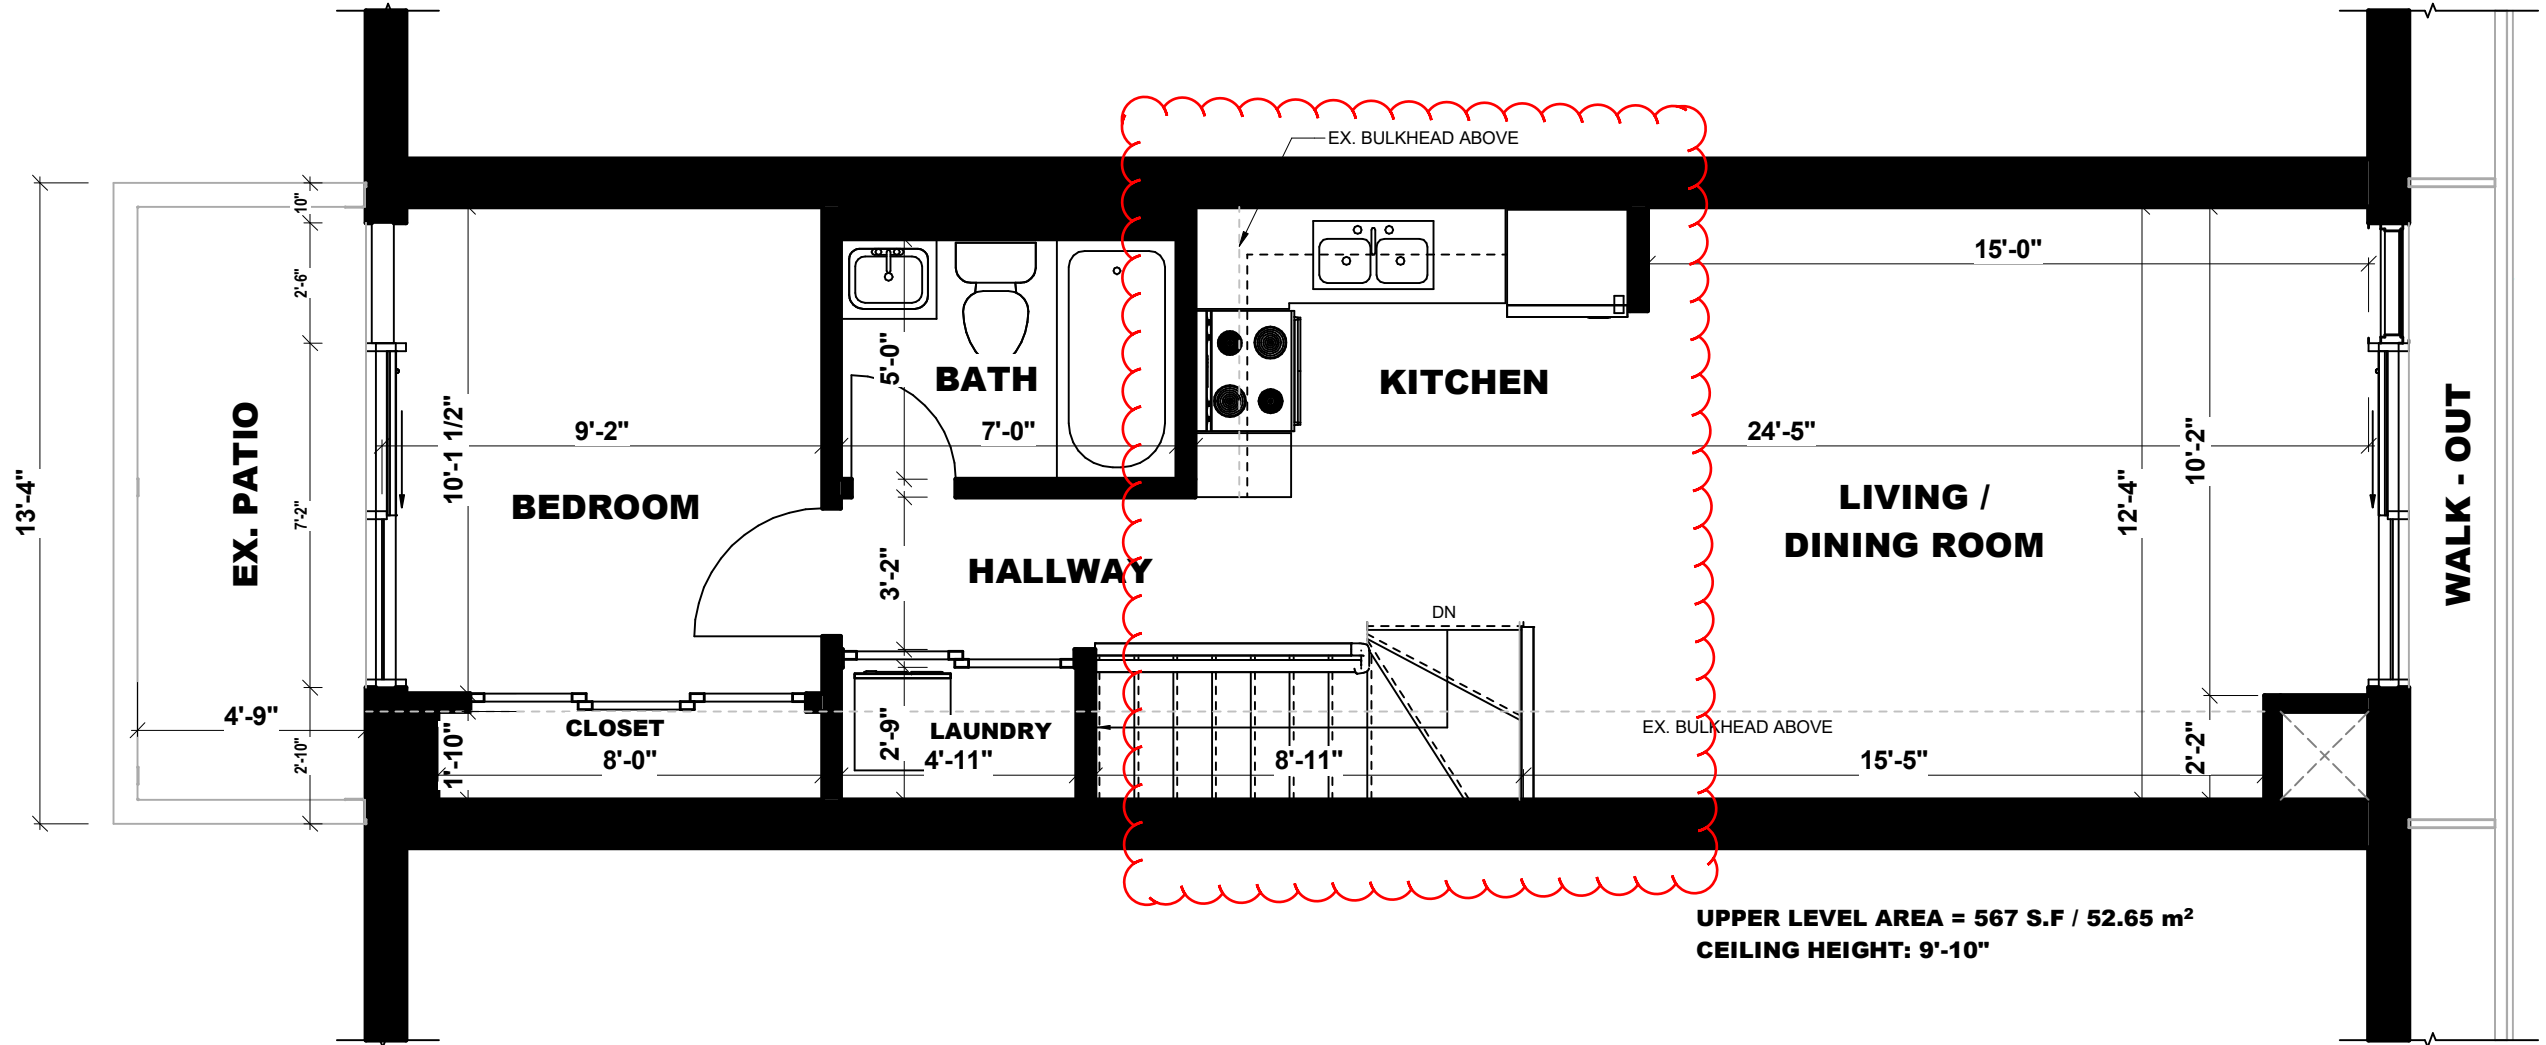

2 UPPER LEVEL PLAN - EXISTING
A101 SCALE: 1/4" = 1'-0"

NOTE:
DO NOT SCALE DRAWINGS.
ALL DESIGN AND CONSTRUCTION TO BE IN ACCORDANCE WITH THE ONTARIO BUILDING CODE.
IT IS THE RESPONSIBILITY OF THE APPROPRIATE CONTRACTOR TO CHECK AND VERIFY ALL DIMENSIONS ON SITE AND REPORT ALL ERRORS AND OMISSIONS TO THE ARCHITECT/DRAWER.
ALL CONTRACTORS MUST WORK IN ACCORDANCE WITH ALL LAWS, BYLAWS AND REGULATIONS HAVING JURISDICTION.

THE UNDERSIGNED HAS REVIEWED AND TAKES RESPONSIBILITY OF THIS DESIGN, AND HAS THE QUALIFICATIONS AND MEETS THE REQUIREMENTS SET OUT IN THE ONTARIO BUILDING CODE TO DESIGN WORK SHOWN ON THE ATTACHED DOCUMENTS.

QUALIFICATION INFORMATION:
REQUIRED UNLESS DESIGN IS EXEMPT UNDER 2.17.5.1 OF THE BUILDING CODE.

NAME: AYMAN AMMANE
SIGNATURE: *Ayman Amman* BCIN: 46670

REV. #	DATE	ISSUED FOR
1	OCT 22, 2021	BUILDING PERMIT



**388 RICHMOND ST W
SUITE 510**

TORONTO, ON

SCALE: 1/4" = 1'-0"

DRAWN: A.A.

CHECKED: B.C.


EURODALE
DESIGN + BUILD

1188 LAWRENCE AVE W. - SUITE 7, TORONTO, ON, M6A 1E2
TELEPHONE 416.782.5690 | WWW.EURODALE.CA


FLOOR PLANS -
PROPOSED

A102

JAN 9, 2023

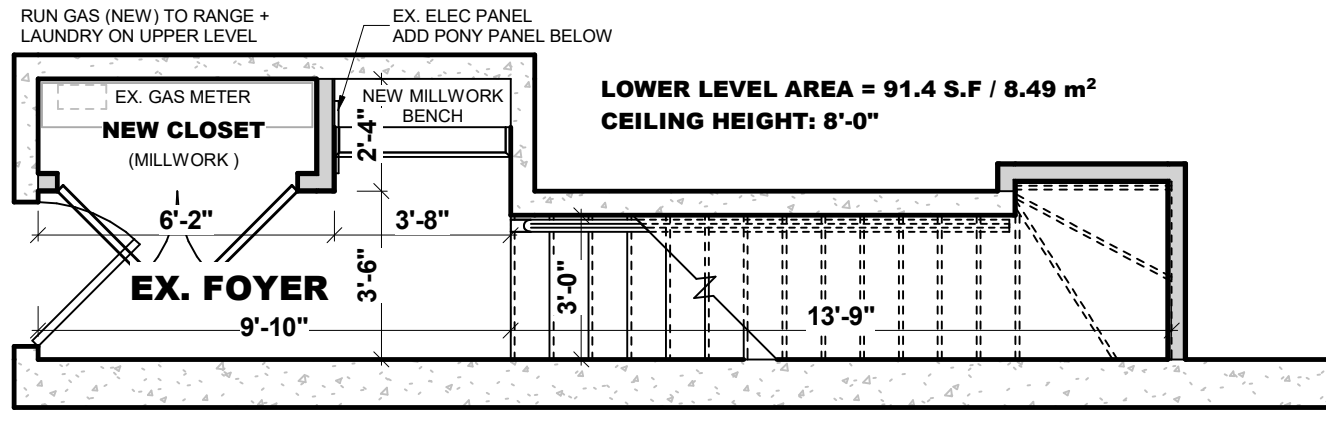

1 LOWER LEVEL PLAN - PROPOSED
A102 SCALE: 1/4" = 1'-0"

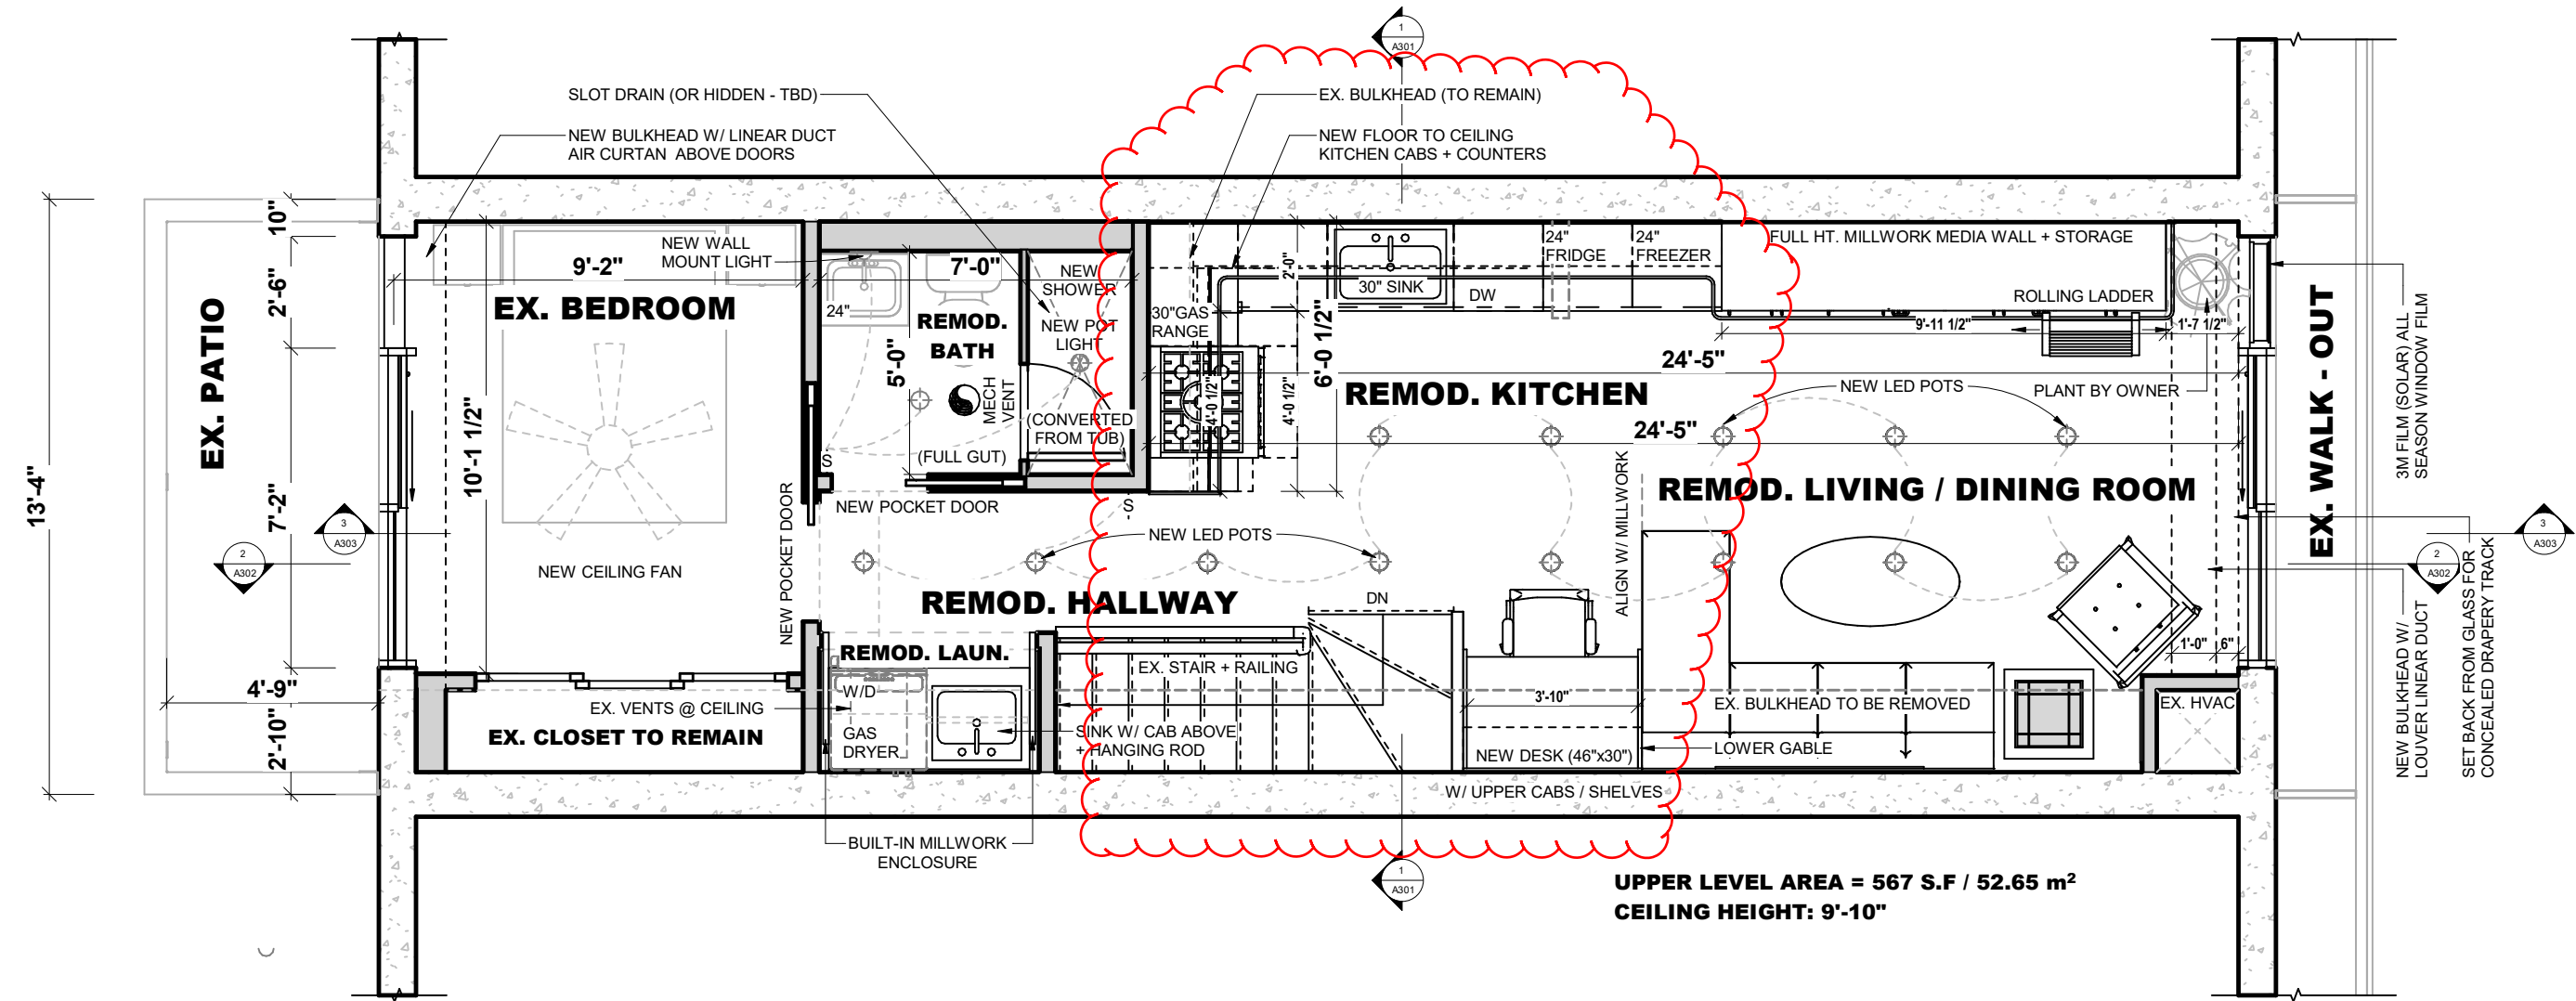


2 UPPER LEVEL PLAN - PROPOSED
A102 SCALE: 1/4" = 1'-0"

- ALL NEW FLOORING W/ DITRA HEAT UNDER FLOOR HEATING
- FULL PAINT + NEW SIDE MOLDING
- REMOVE ALL STIPPLE CEILING, STRIP + INSTALL 1/2" GWB CEILING



KITCHEN RENDERING



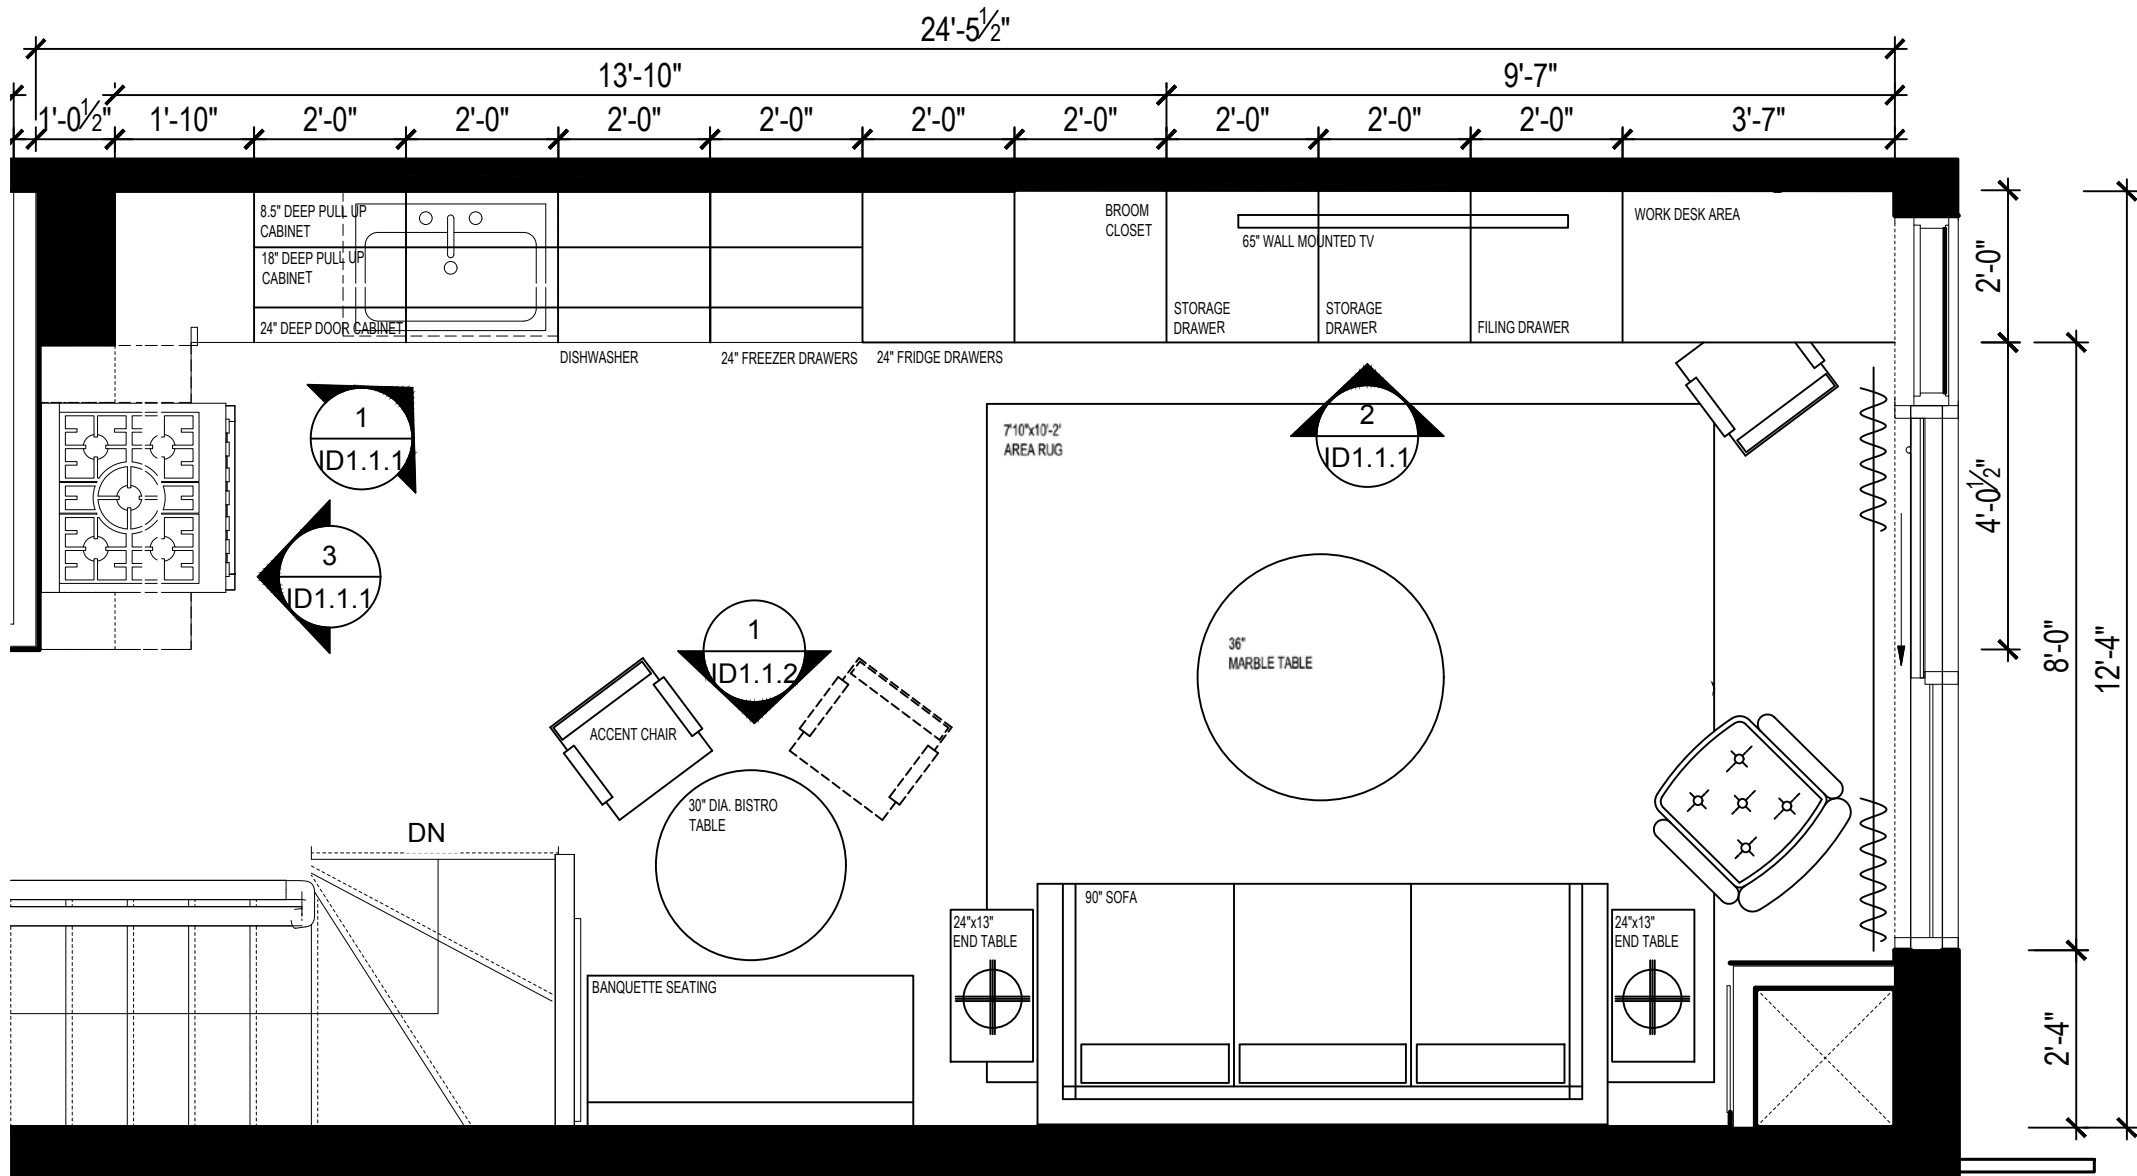

1 FLOOR PLAN
ID 1.1.1 KITCHEN

- NOTES**
1. CONTRACTOR AND ALL SUB-TRADES SHALL VERIFY ALL SITE DIMENSIONS, ALL DRAWINGS, DETAILS AND SPECIFICATIONS AND REPORT ANY DISCREPANCIES TO THE INTERIOR DESIGNERS IN WRITING FOR APPROVAL BEFORE PROCEEDING WITH THE WORK.
 2. CONTRACTOR AND SUB-CONTRACTORS, BEFORE PROCEEDING WITH WORK, MUST SUBMIT ALL NECESSARY SAMPLES FOR APPROVAL OF QUALITY AND FINISH TO THE INTERIOR DESIGNER.
 3. CONTRACTOR MUST COMPLY WITH THE CONTRACT DOCUMENTS, PERFORMANCE REQUIREMENTS, APPLICABLE CODES AND REGULATIONS.
 4. ALL DRAWINGS AND WRITTEN MATERIAL HEREIN CONSTITUTES THE ORIGINAL AND UNPUBLISHED WORK OF "THORNTON DESIGN", AND MAY NOT BE DUPLICATED, USED OR DISCLOSED WITHOUT PROPER WRITTEN CONSENT OF "THORNTON DESIGN."
 5. DRAWINGS NOT BE SCALED.
 6. FURNITURE LAYOUT AS SHOWN IS FOR PLANNING PURPOSES ONLY. ACTUAL FINAL "AS-BUILT" SITE MEASUREMENTS MAY IMPACT FURNITURE LOCATIONS.
 7. MILLWORKER TO TAKE SITE MEASUREMENTS & PROVIDE SHOP DRAWINGS FOR REVIEW AND APPROVAL PRIOR TO FABRICATION.
 8. CONTRACTOR TO PROVIDE MILLWORKER WITH ALL APPLIANCE SPECS. MILLWORKER TO REFER TO APPLIANCE SPECS FOR EXACT MEASUREMENTS & ALLOWANCES PRIOR TO FABRICATION. USE THESE DRAWINGS AS A GUIDE ONLY.

NOT TO SCALE -
PRESENTATION
PURPOSES ONLY

THORNTON DESIGN


THORNTON DESIGN
110 NASHVILLE RD, SUITE 300
KLEINBURG, ON
L2J 1C0
INFO@LAURATORNTONDESIGN.COM
(905)893-7229

PROJECT

EURODALE

CONDO SHAW

TORONTO, ONTARIO




ISSUANCES

ISSUED FOR:	BY:	DATE (MM.DD.YYYY):
XXXXXXXX	XX	FOR XXXXXX


DRAWING

DRAWING TITLE:	
SCALE:	
REVISION:	02.11.23
DRAWING NO.	


ID1.1.1

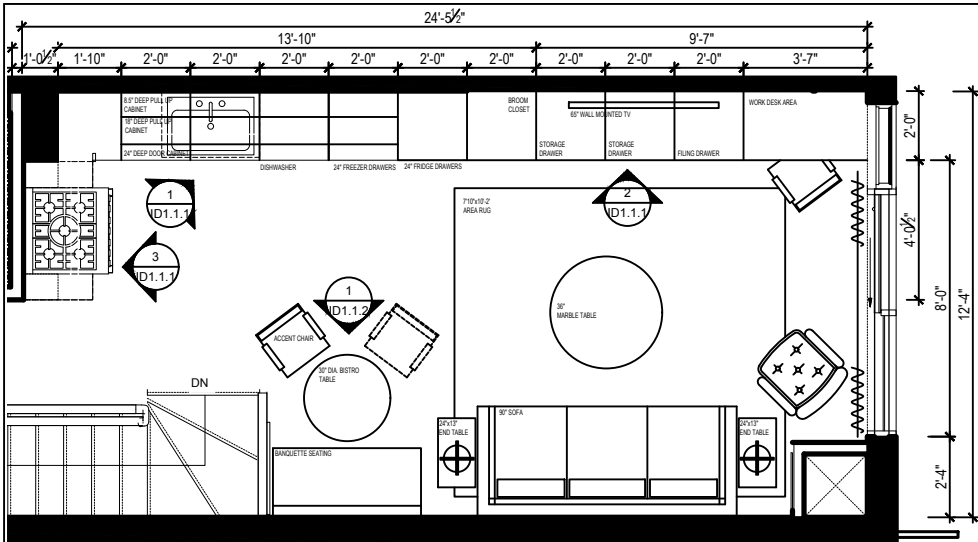


0 FLOOR PLAN
ID 1.1.1 KITCHEN

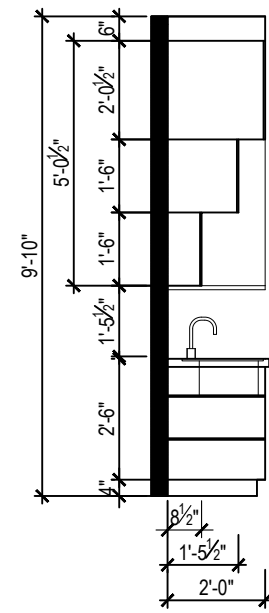

1 UPPER CABINETRY CROSS SECTION
ID 1.1.1 KITCHEN

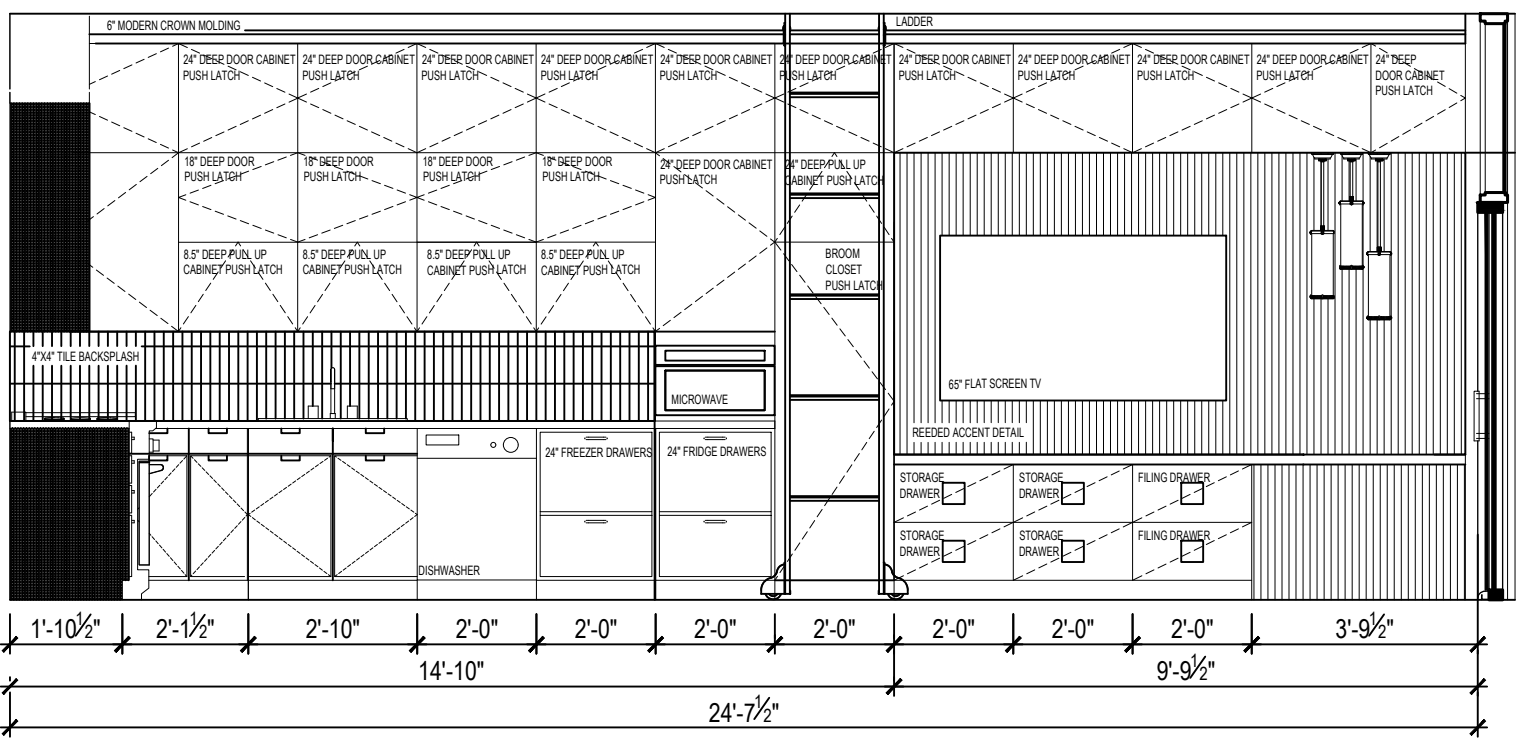

2 FULL ELEVATION
ID 1.1.1 KITCHEN/GREAT ROOM

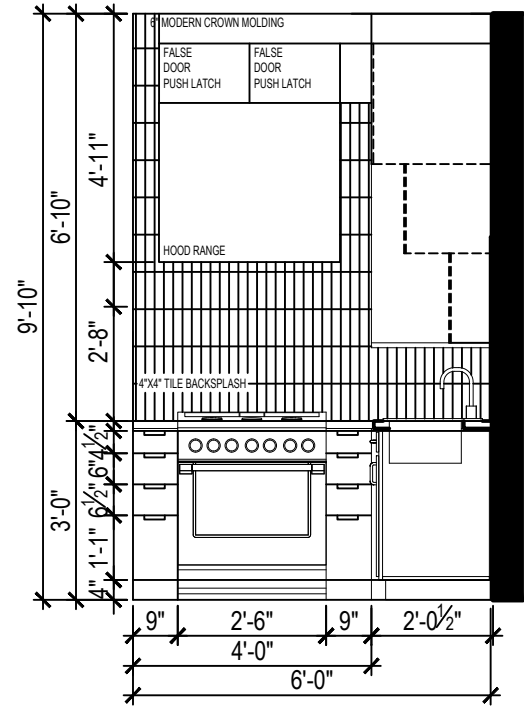

3 STOVE ELEVATION
ID 1.1.1 KITCHEN

NOTES

1. CONTRACTOR AND ALL SUB-TRADES SHALL VERIFY ALL SITE DIMENSIONS, ALL DRAWINGS, DETAILS AND SPECIFICATIONS AND REPORT ANY DISCREPANCIES TO THE INTERIOR DESIGNERS IN WRITING FOR APPROVAL BEFORE PROCEEDING WITH THE WORK.
2. CONTRACTOR AND SUB-CONTRACTORS, BEFORE PROCEEDING WITH WORK, MUST SUBMIT ALL NECESSARY SAMPLES FOR APPROVAL OF QUALITY AND FINISH TO THE INTERIOR DESIGNER.
3. CONTRACTOR MUST COMPLY WITH THE CONTRACT DOCUMENTS, PERFORMANCE REQUIREMENTS, APPLICABLE CODES AND REGULATIONS.
4. ALL DRAWINGS AND WRITTEN MATERIAL HEREIN CONSTITUTES THE ORIGINAL AND UNPUBLISHED WORK OF "THORNTON DESIGN", AND MAY NOT BE DUPLICATED, USED OR DISCLOSED WITHOUT PROPER WRITTEN CONSENT OF "THORNTON DESIGN".
5. DRAWINGS NOT BE SCALED.
6. FURNITURE LAYOUT AS SHOWN IS FOR PLANNING PURPOSES ONLY. ACTUAL FINAL "AS-BUILT" SITE MEASUREMENTS MAY IMPACT FURNITURE LOCATIONS.
7. MILLWORKER TO TAKE SITE MEASUREMENTS & PROVIDE SHOP DRAWINGS FOR REVIEW AND APPROVAL PRIOR TO FABRICATION.
8. CONTRACTOR TO PROVIDE MILLWORKER WITH ALL APPLIANCE SPECS. MILLWORKER TO REFER TO APPLIANCE SPECS FOR EXACT MEASUREMENTS & ALLOWANCES PRIOR TO FABRICATION. USE THESE DRAWINGS AS A GUIDE ONLY.

NOT TO SCALE - PRESENTATION PURPOSES ONLY



PROJECT


EURODALE
CONDO SHAW
TORONTO, ONTARIO

ISSUANCES

ISSUED FOR:	BY:	DATE (MM.DD.YYYY):
XXXX.XXXX	XX	FOR XXXXXXX


DRAWING

DRAWING TITLE:
SCALE:
REVISION: 03.11.23
DRAWING NO.
ID 1.1.1

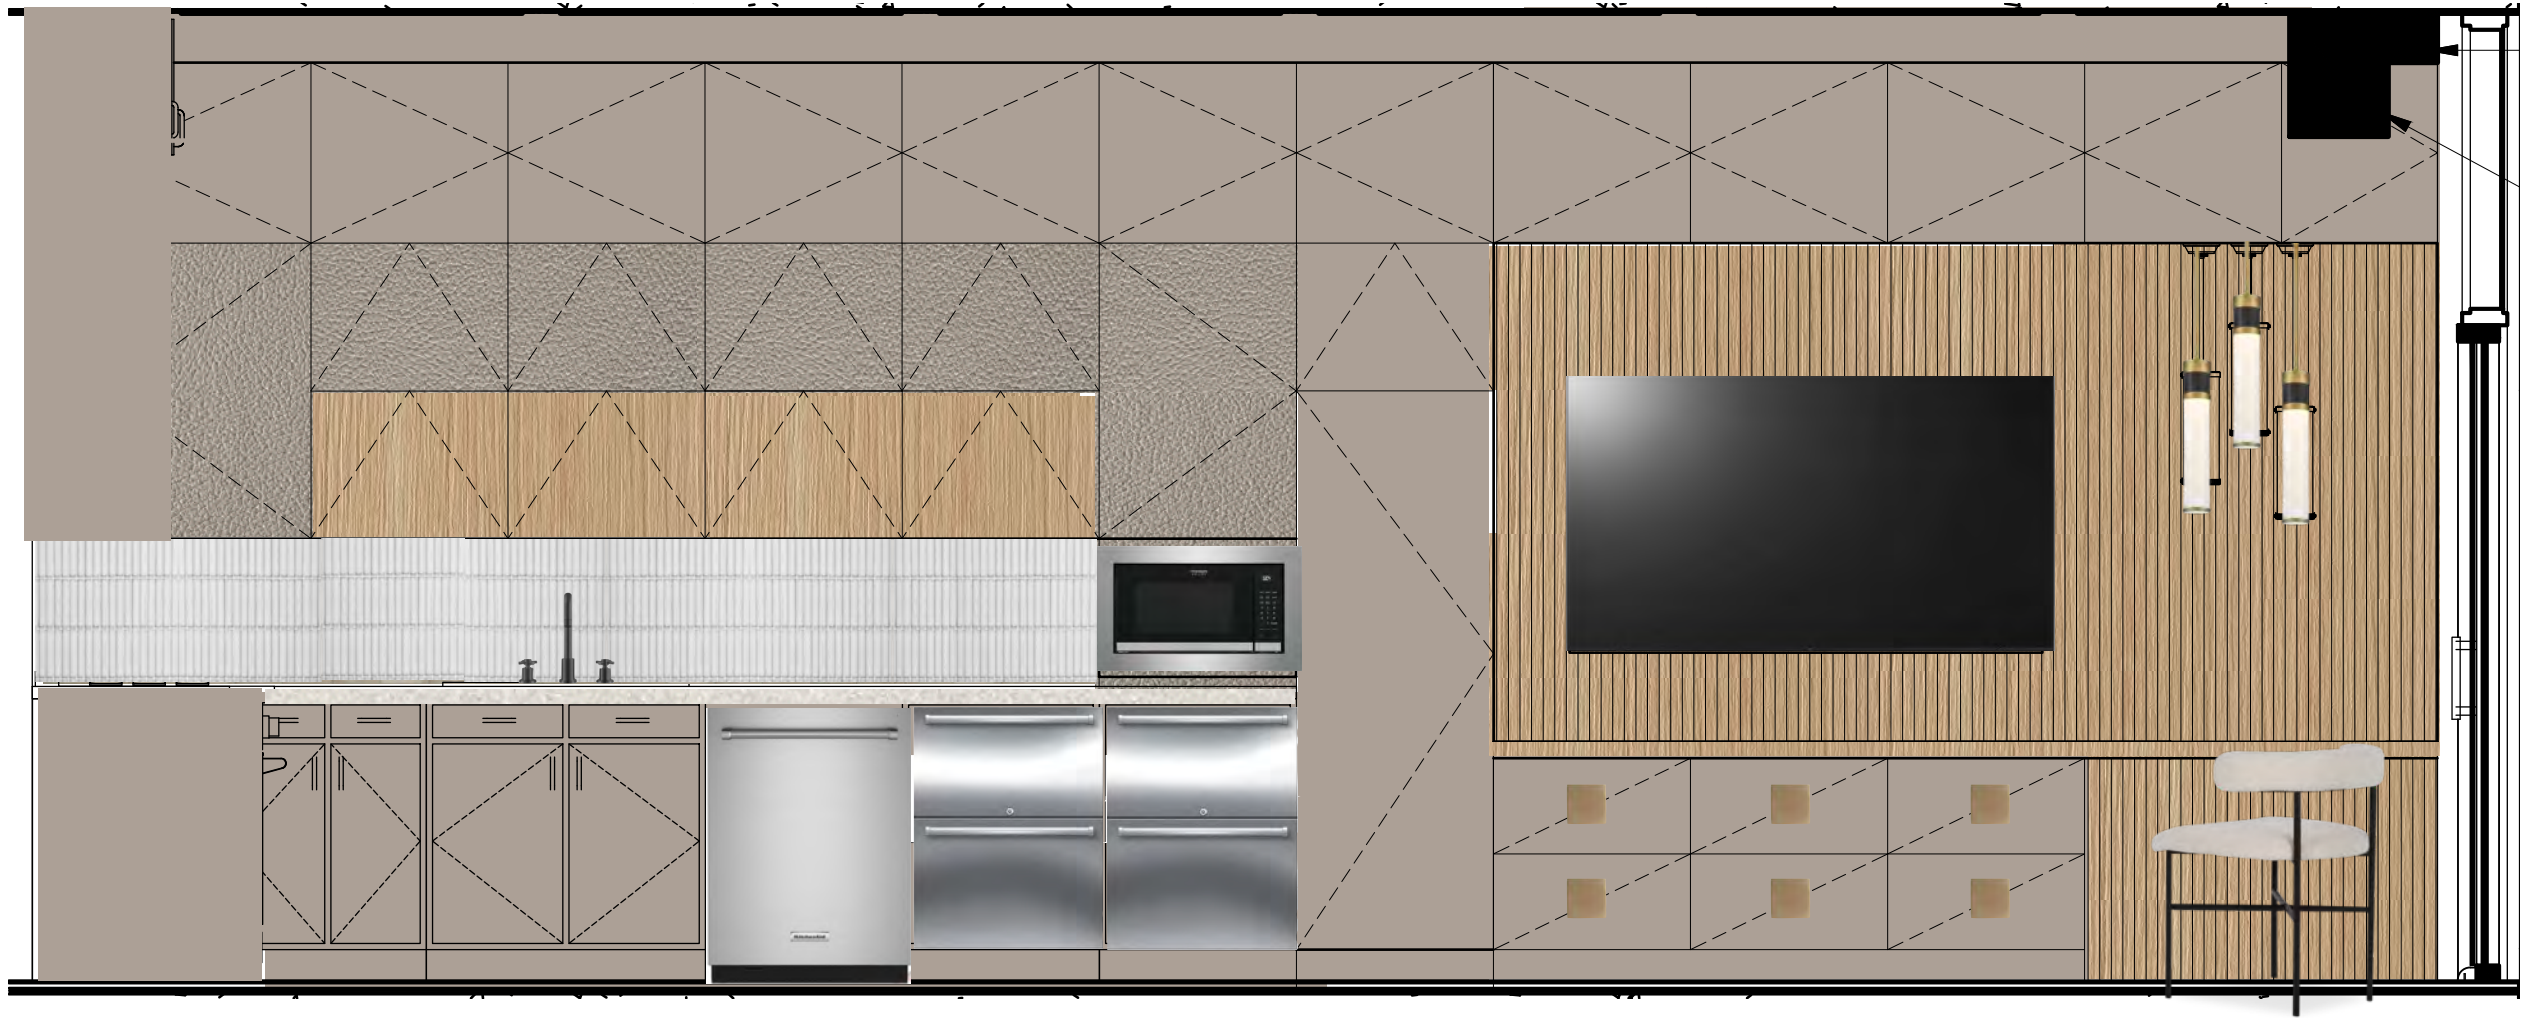

KITCHEN/DINING ELEVATION



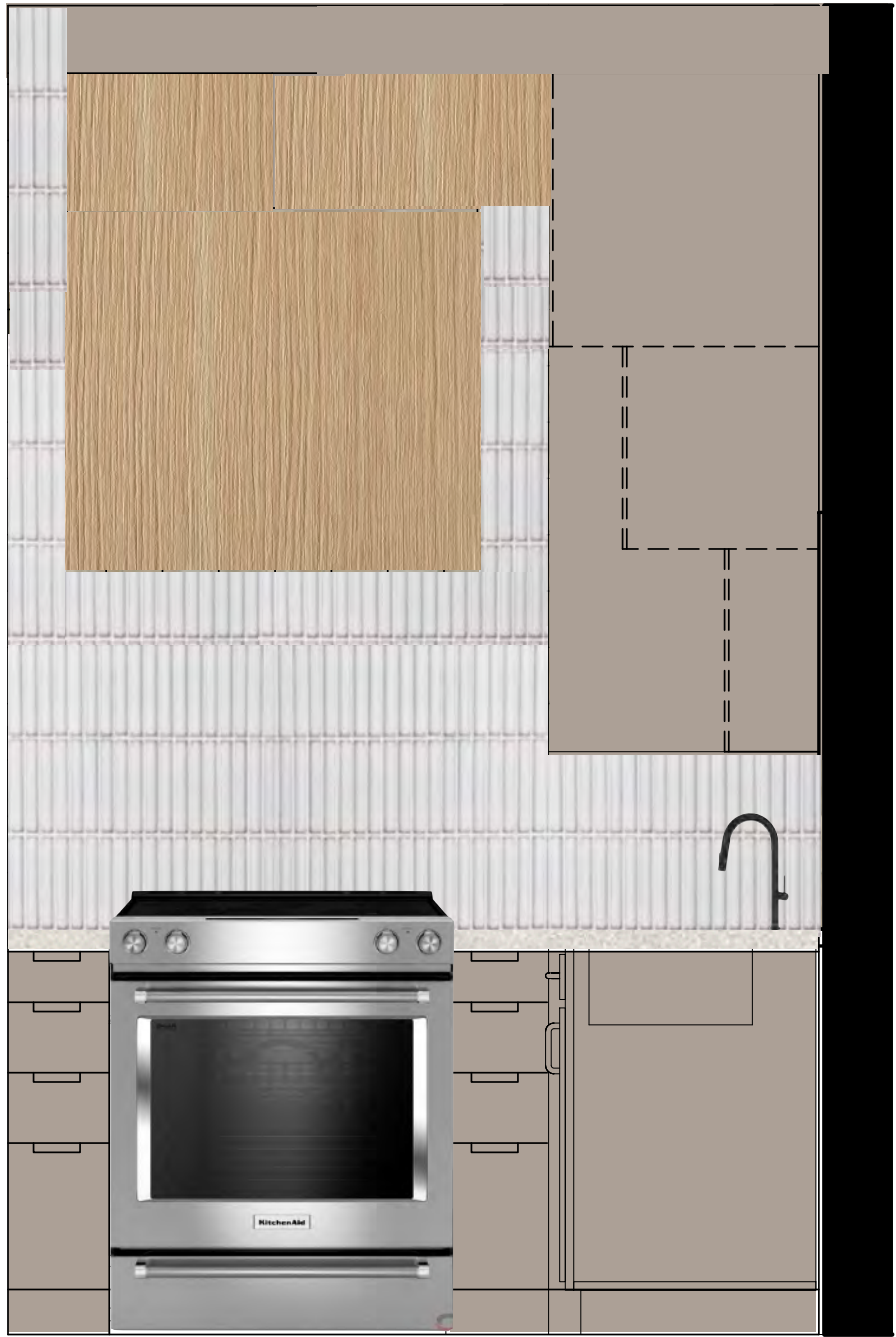

UB19 - NEBBIA
PRIMO FIORE



SO6870M GRIGIO NOTTE
SUPER MATTE PANELS BY PREMLINE



LR41 SABIA
SABIA

STOVE ELEVATION + CABINETS FINISHES



CORSON PULL-DOWN SPRAY
FAUCET
BLACK (NON LIVING)
\$2205

JZ 2716.10 SINK STAINLESS STEEL
\$1469

3 1/2" SINK DRAIN BRUSHED
NICKEL
\$119

COUNTER TOP
4001 FRESH CONCRETE
CEASARSTONE

BACKSPLASH
KITKAT VINTAGE WHITE GLOSSY
CERCAN TILE

PREMLINE SUPER MATTE
GRIGIO NOTTE
S06870M

CLEAF
PRIMO FIORE
NEBBIA
UB19

CLEAF
SABLE
SABBIA
LR14

STRADA KNOB
\$163.94 X 6
SATIN BRASS FINISH
BRASS MATERIAL
MYOH HARDWARE

ALHAMBRA CUP PULL
\$122.28 EACH

SINGLE CYLINDER
TWO TONE PENDANT
MATTE BLACK/WARM BRASS ACCENT
LAMP TYPE: 1X8 WATT INTERGRAED
MODULE MOUNTING OPTION:
1X6" + 4X12" RODS INCLUDED
SIZE: 13.75"H 8.25"W
\$419.99 X3

PAINT:
CC-30
OXFORD WHITE
BY BENJAMIN MOORE



PREMLINE SUPER
MATTE
GRIGIO NOTTE
S06870M

CLEAF
PRIMO FIORE
NEBBIA
UB19

CLEAF
SABLE
SABBIA
LR14



COUNTERTOP
4001 FRESH
CONCRETE



BACKSPLASH
KITKAT VINTAGE



OXFORD WHITE
CC-30 BY
BENJAMIN MOORE

