


REFER TO LIGHTING SCHEDULE FOR SPECS PG. 201
 REFER TO LANDSCAPE PLAN FOR LANDSCAPE LIGHTING

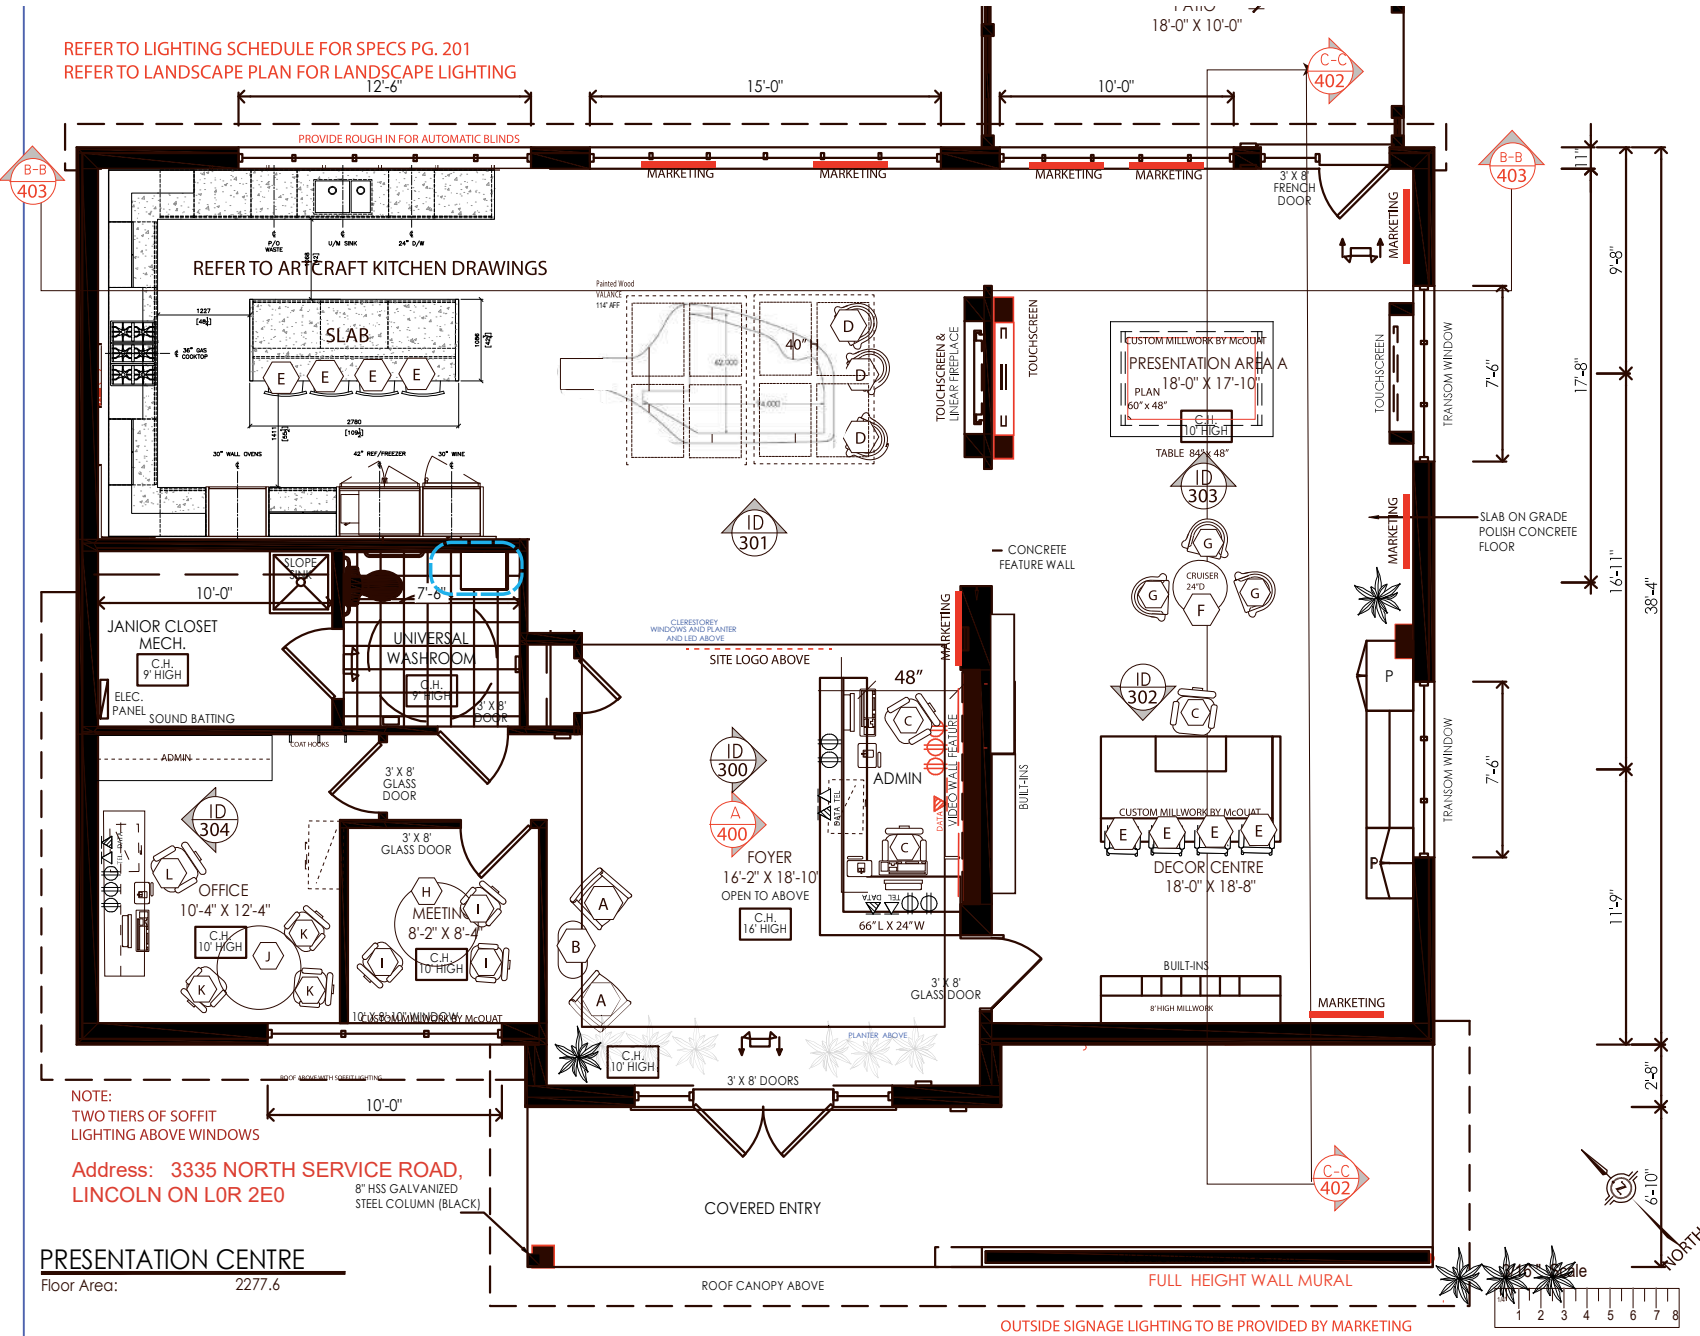

LEGEND	
1. CONTRACTOR AND ALL TRADES SHALL VERIFY ALL SITE DIMENSIONS, DRAWINGS AND DETAILS AND REPORT ANY DISCREPANCIES TO THE LEAD INTERIOR DESIGNER IN WRITING FOR APPROVAL BEFORE PROCEEDING WITH WORK.	
2. CONTRACTOR MUST SUBMIT ALL NECESSARY SAMPLES FOR APPROVAL OF QUALITY AND FINISH, TO THE INTERIOR DESIGNER.	
3. CONTRACTOR MUST COMPLY WITH CONTRACT DOCUMENTS, PERFORMANCE REQUIREMENTS, APPLICABLE CODES AND REGULATIONS.	
4. ALL DIMENSIONS ARE FOR QUOTE PURPOSES ONLY, NOT FOR CONSTRUCTION UNTIL VERIFIED BY CONTRACTOR.	
5. ALL DRAWINGS AND SPECS ARE INSTRUMENTS OF SERVICE REMAINING THE PROPERTY OF THE DESIGNER AND THE DESIGNER RETAINS COPYRIGHT IN THESE DRAWINGS AND IN ALL CONTRACT DOCUMENTS.	
6. DRAWINGS NOT TO BE SCALED.	
12.	ISSUED FOR TENDER
11.	ISSUED FOR COORDINATION
10.	
9.	
8.	
7.	
6.	
5.	
4.	AMEND PER MEETING NOTES JULY 4.24
3.	AMEND PER MEETING NOTES MAY 2.24
2.	replace base bldg CAD file APR 23.24
1.	ISSUED FOR CLIENT REVIEW NOV 13.23
Date of Issue	



McQuat
 HMacGREGOR IDC/ARIDO 416-803-4600
 Sr. Interior Designer
 306 Towne Centre, Suite 100
 Markham, ON L3R 0Y6
 905-472-2000
 heather@partnership.ca

START DATE: 30/01/2023 OUR PROJECT:
 Drawn By: HMM SCALE AS NOTED

DRAWING NO. ID 1.00 REV 8
 MARKETING PLAN Main Floor

FILE NAME: SILVERGATE PH LANDING

NOTE:
 TWO TIERS OF SOFFIT LIGHTING ABOVE WINDOWS
 Address: 3335 NORTH SERVICE ROAD,
 LINCOLN ON LOR 2E0

PRESENTATION CENTRE
 Floor Area: 2277.6

OUTSIDE SIGNAGE LIGHTING TO BE PROVIDED BY MARKETING