




EXISTING MAIN FLOOR

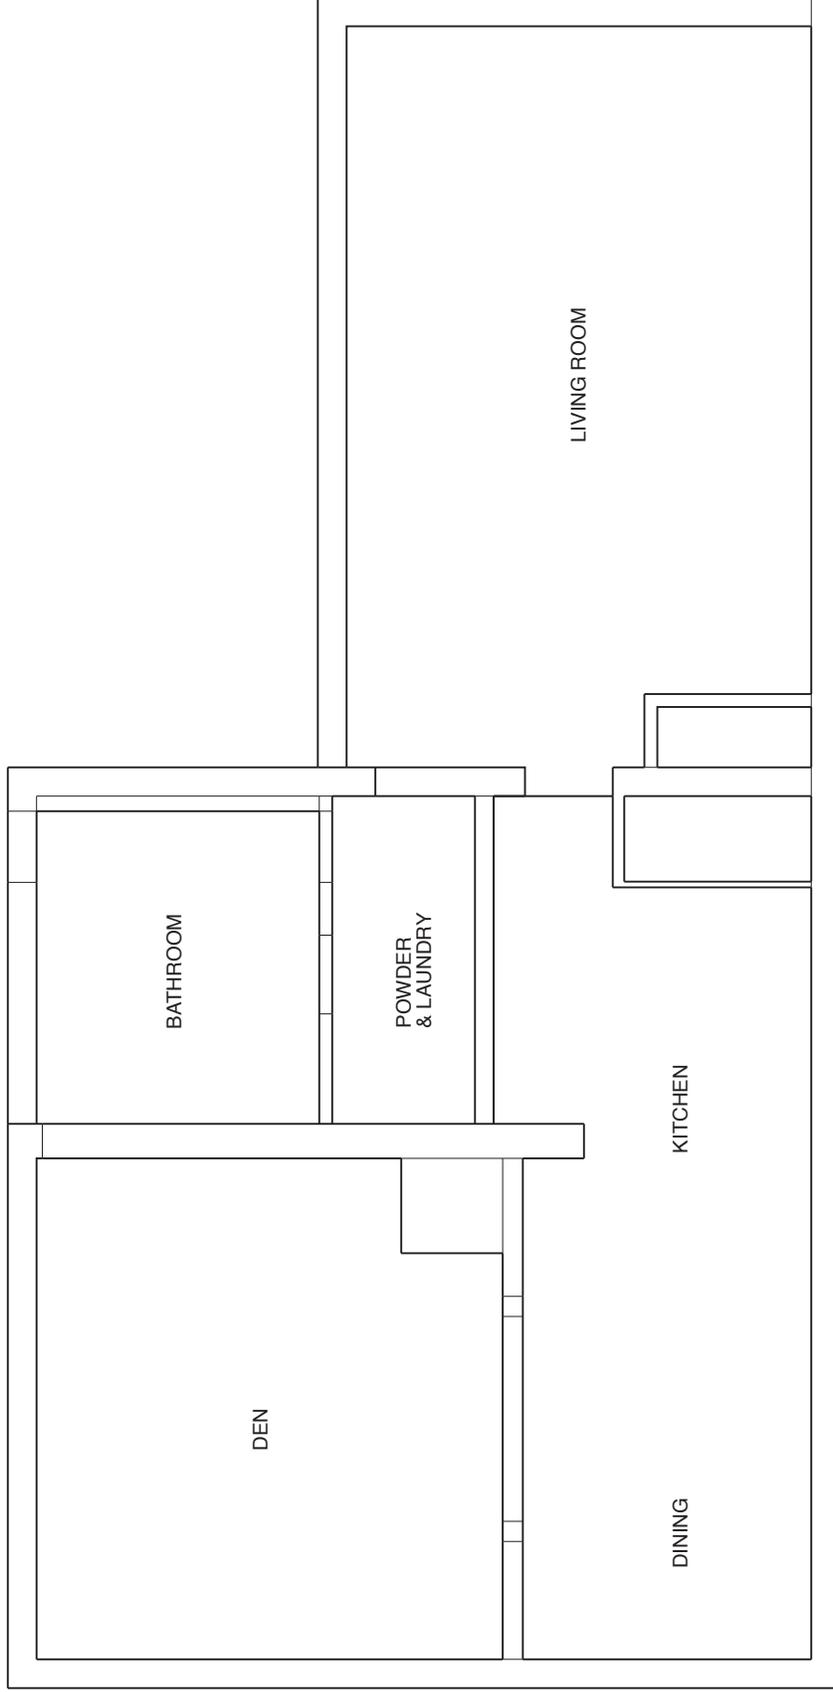

EXISTING SECOND FLOOR

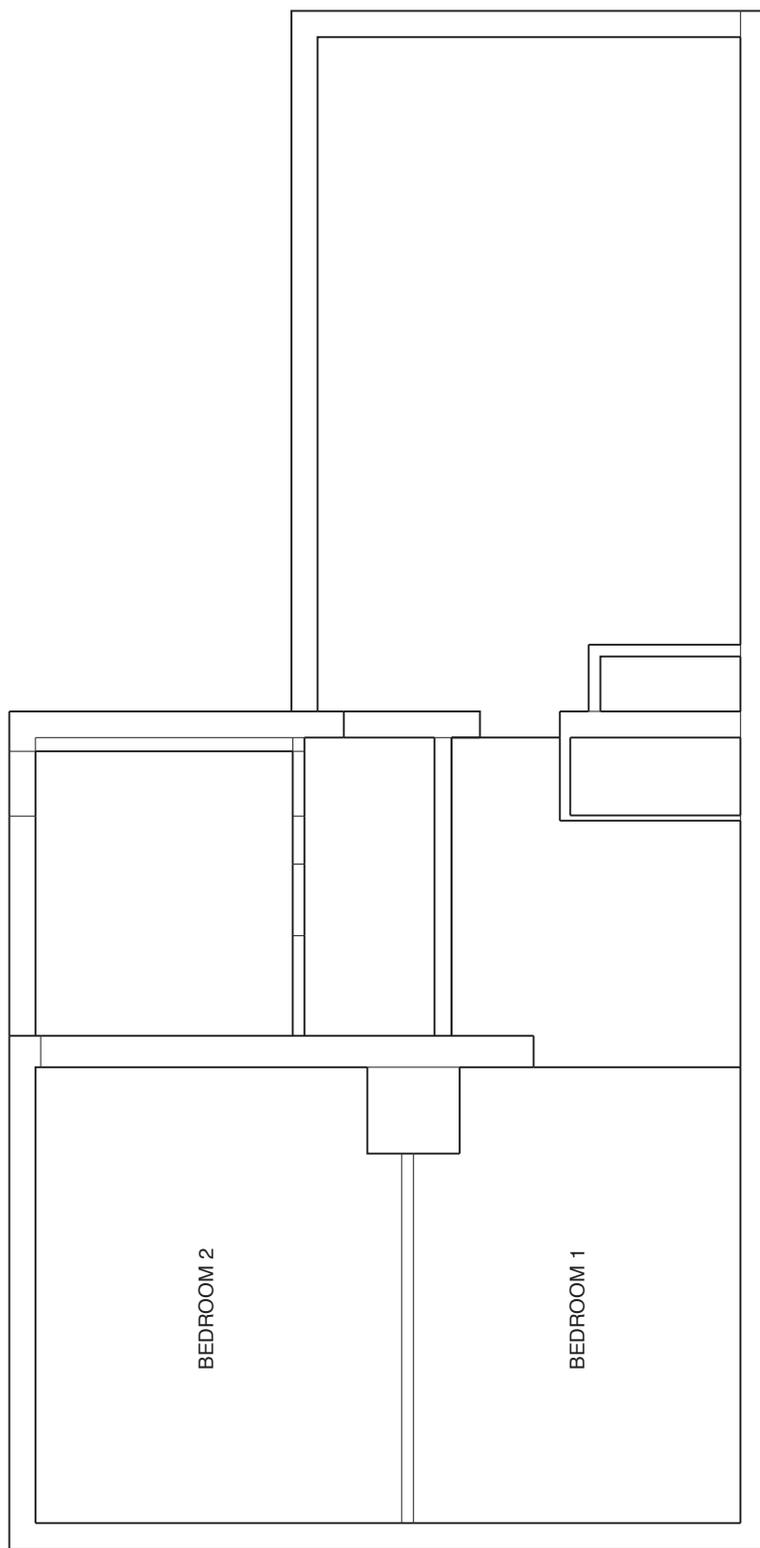

EXISTING EXTERIOR

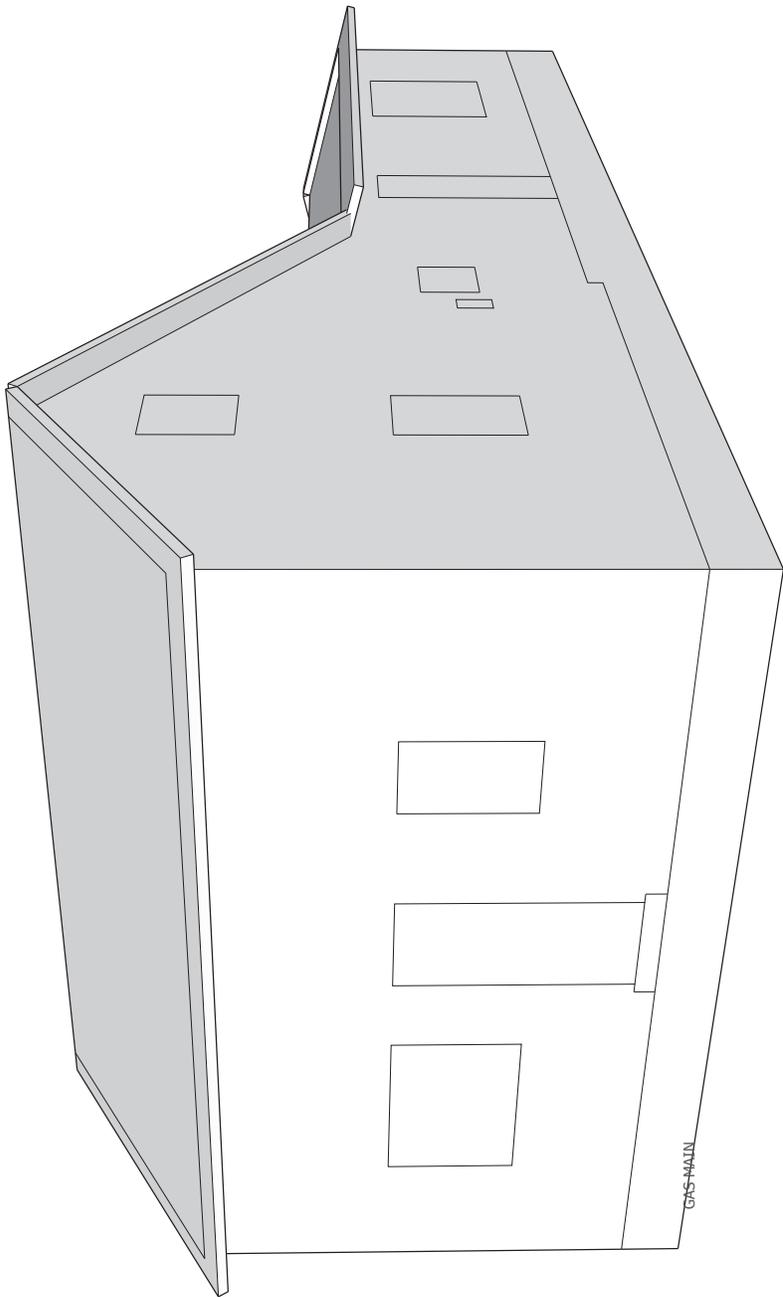

GAS-MAIN