



# The Bakerfield II - 1st Floor Amenities

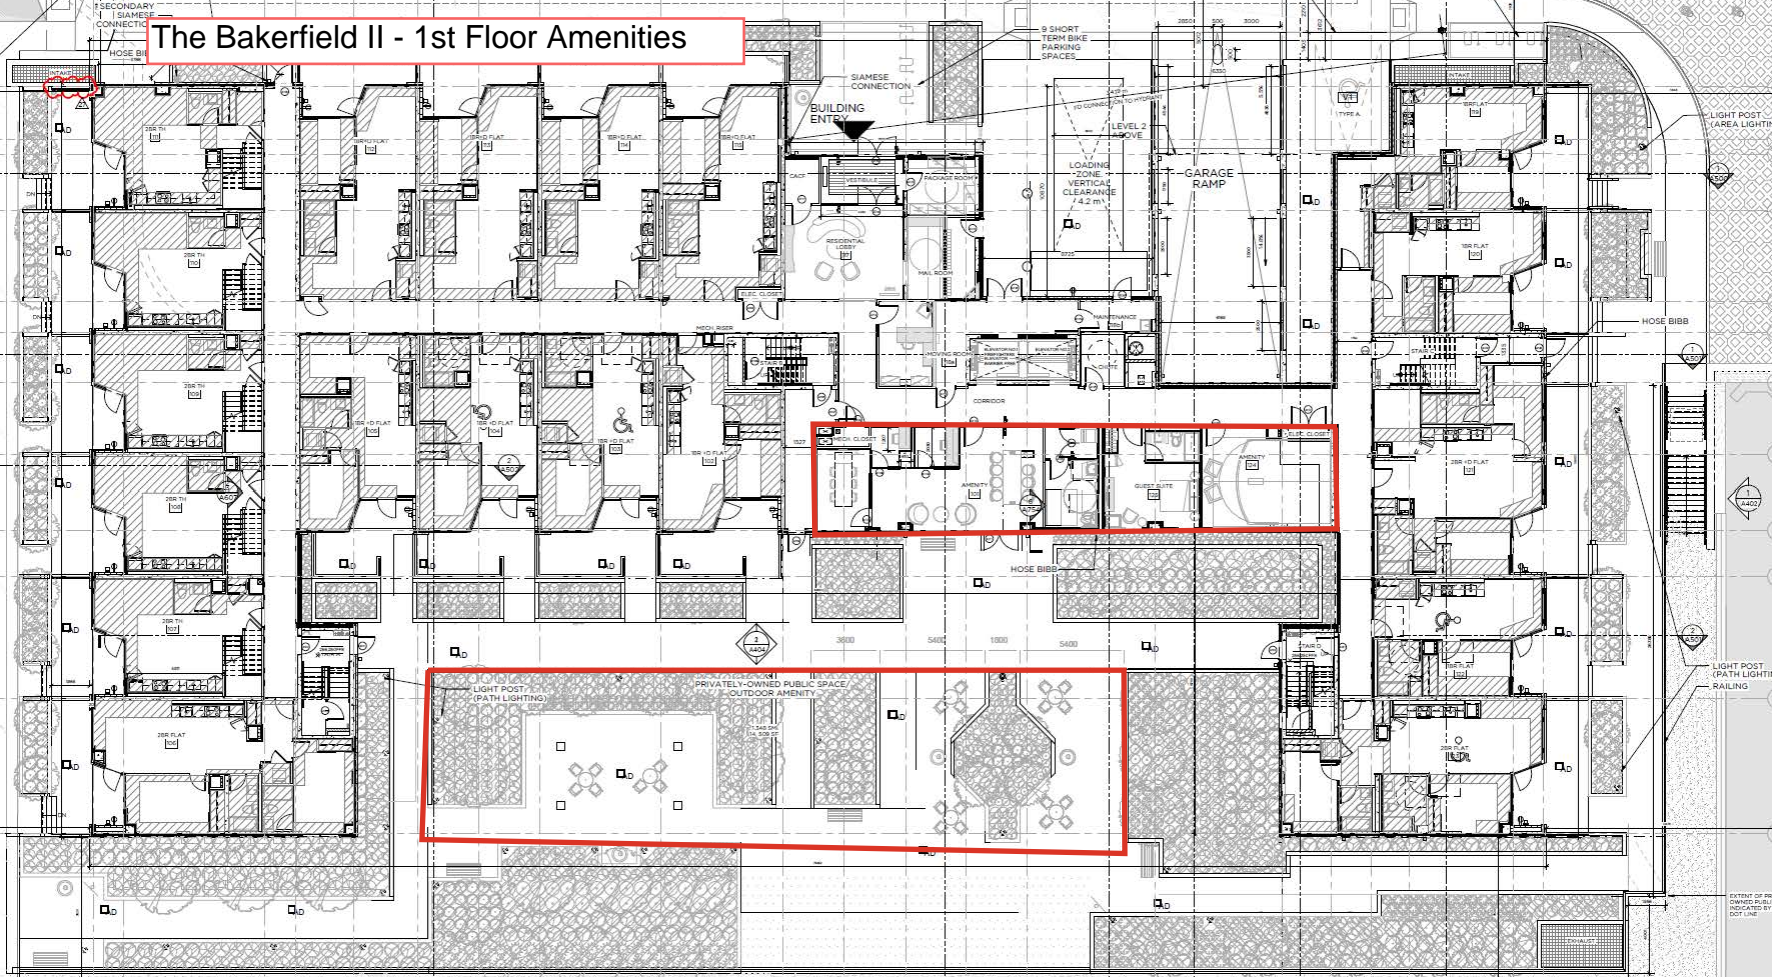

# The Bakerfield II - 5th Floor Amenities

KEY PLAN


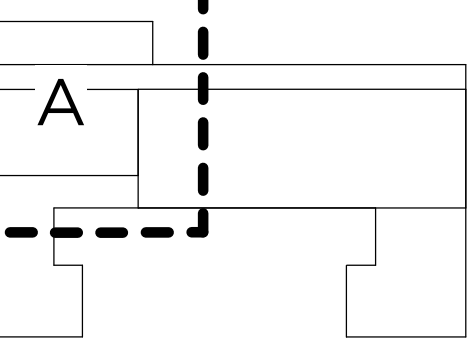


This drawing is the property of the Architect and may not be reproduced or used without the express consent of the Architect. The Contractor is responsible for checking and verifying all levels and dimensions and shall report all discrepancies to the Architect and obtain clarification prior to commencing work.

DATE	DESCRIPTION
09/23/2021	ISSUED FOR PERMIT
11/22/2021	ISSUED FOR GLAZING TENDER
11/22/2021	ISSUED FOR MASONRY TENDER
11/22/2021	ISSUED FOR WATERPROOFING TENDER
11/22/2021	ISSUED FOR ROOFING TENDER
11/22/2021	ISSUED FOR RAILINGS AND SCREENS
11/22/2021	ISSUED FOR ALUMINUM PANELS
11/28/2021	ISSUED FOR DRYWALL TENDER
11/28/2021	ISSUED FOR VANITIES TENDER
01/07/2022	ISSUED FOR GENERAL TENDER
03/16/2022	ISSUED FOR CONSTRUCTION REVIEW
07/22/2022	ISSUED FOR CONSTRUCTION REVIEW

REVISION RECORD

NO.	DATE	DESCRIPTION
1	08/17/2022	SB 2
2	11/07/2022	SB 11
3	12/05/2022	SB 14
4	02/01/2023	SB 19
5	02/02/2023	SB 20
6	03/08/2023	SB 22
7	03/08/2023	SB 23
8	04/26/2023	SB 29
9	05/03/2023	SB 30
10	07/04/2023	SB 34
11	07/04/2023	SB 36
12	08/08/2023	SB 40
13	10/02/2023	SB 42
14	10/17/2023	SB 43
15	10/17/2023	SB 44
16	11/04/2023	SB 45
17	12/04/2023	SB 46
18	07/17/2024	SB 48
19	09/10/2024	SB 49

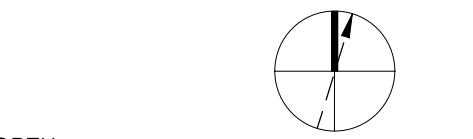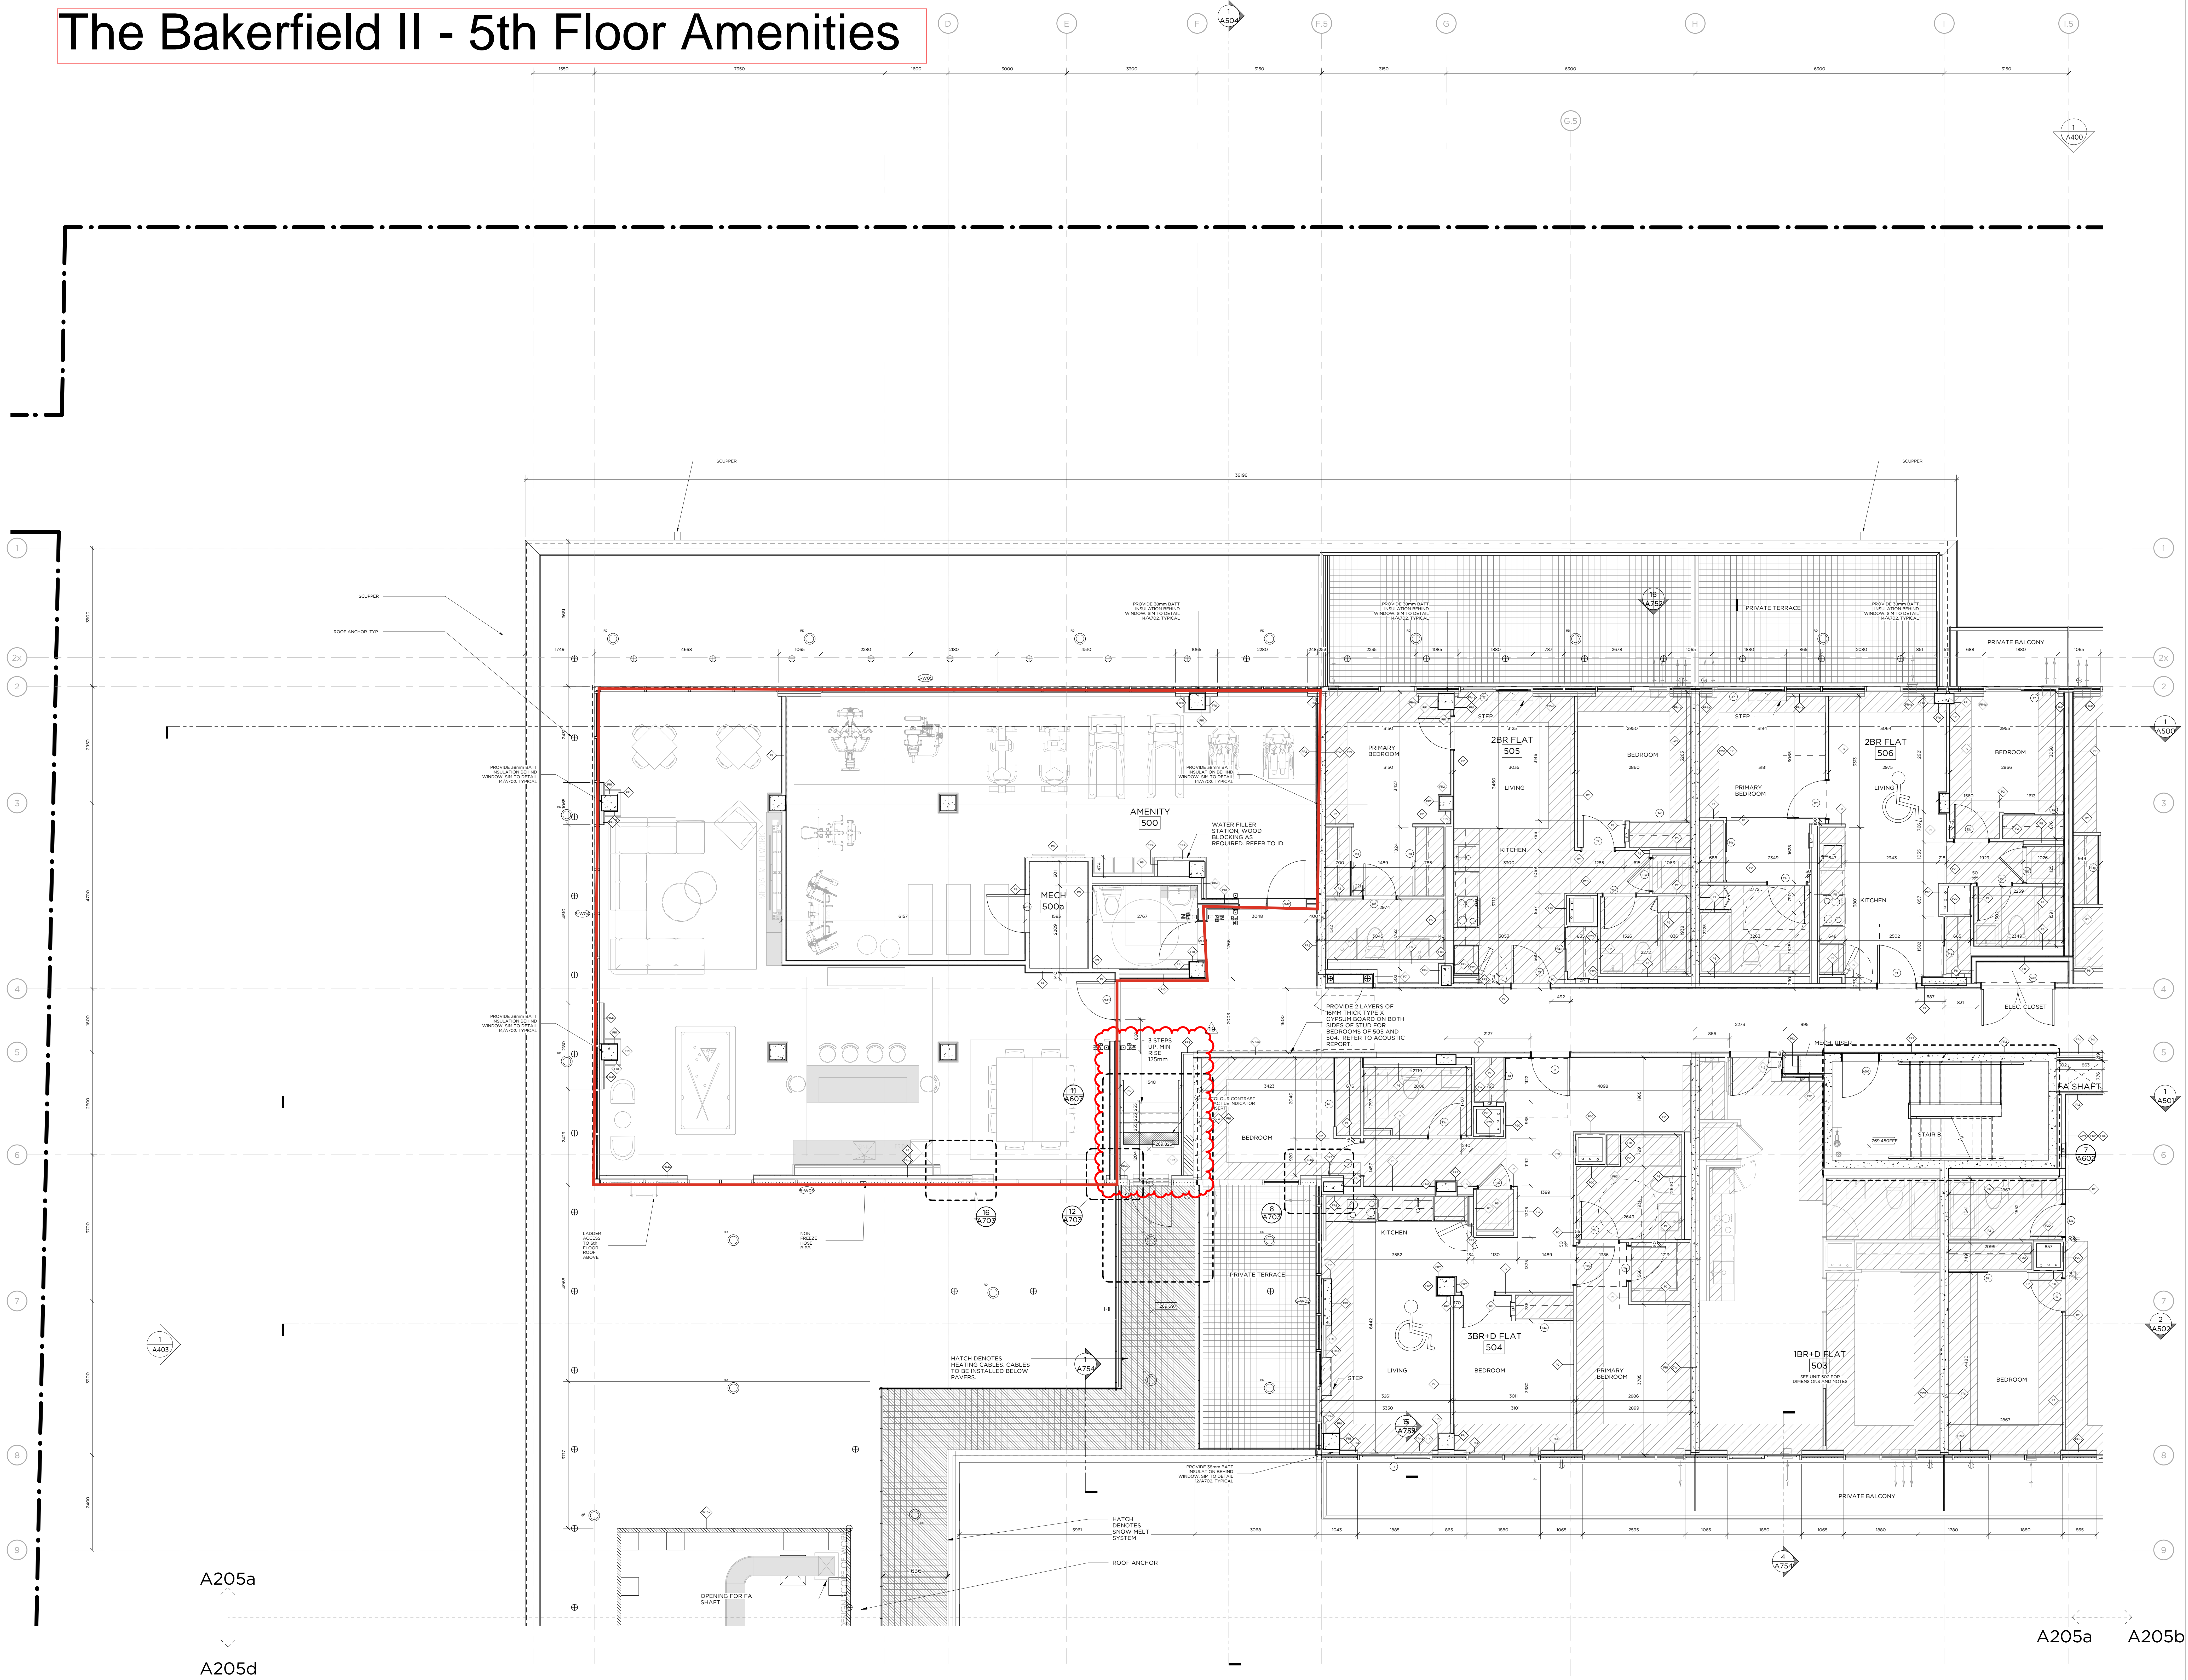


**RAW**  
 405-377 ADELAIDE STREET WEST  
 TORONTO CANADA M5V 1P9  
 +1 416 598 7725  
 WWW.RAWDESIGN.CA

16039  
 200 Deerfield Rd.  
 Newmarket,  
 ON  
 Deerfield 3 GP Inc.

5TH FLOOR  
 PARTIAL PLAN A  
 SCALE: 1:50  
**A205a**

# The Bakerfield I - 4th Floor Amenities

(Bakerfield II residents have complimentary access)

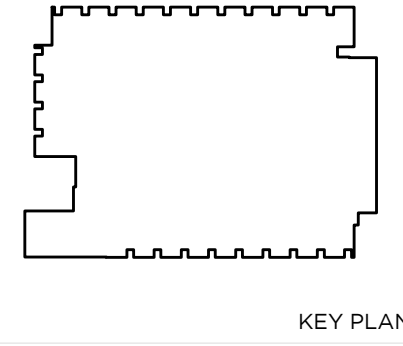


This drawing is the property of the Architect and may not be reproduced or used without the express consent of the Architect. The Contractor is responsible for checking and verifying all levels and dimensions and shall report all discrepancies to the Architect and obtain clarification prior to commencing work.

**ISSUED RECORD**

2020-09-30	ISSUED FOR CONSTRUCTION
2021-01-21	ISSUED FOR CONSTRUCTION

**REVISION RECORD**

1	2020-01-29	REVISED AS PER BP COMMENTS
2	2020-10-19	REVISED FOR CONSTRUCTION
3	2021-01-21	REVISED FOR SB 004
4	2021-03-02	REVISED FOR SB 005
5	2021-02-16	REVISED FOR CONSTRUCTION
6	2021-04-27	ISSUED FOR SB 009
7	2021-05-28	ISSUED FOR SB 012
8	2021-05-14	ISSUED FOR SB 014
9	2021-05-16	REVISED FOR CONSTRUCTION
10	2021-05-05	FOR SB 016
11	2021-10-08	FOR SB 024
12	2022-02-25	FOR SB 0141
13	2022-03-01	ISSUED FOR SB 003
14	2022-08-23	FOR SB 008

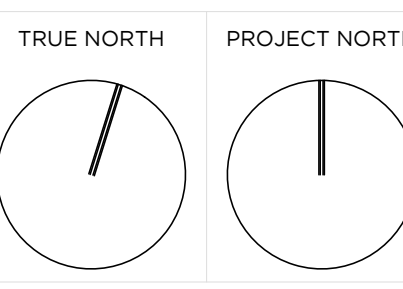

**RAW**  
 405-517 ADELAIDE STREET WEST  
 TORONTO CANADA M5V 1P9  
 +1 416 599 9729  
 WWW.RAWDESIGN.CA

16039  
 175 DEERFIELD  
 NEWMARKET

175 DEERFIELD INC.  
 PHASE 1  
**ROSE**

4th FLOOR  
 PLAN

1:100

**A204**

Plot Date: August 23, 2022

